




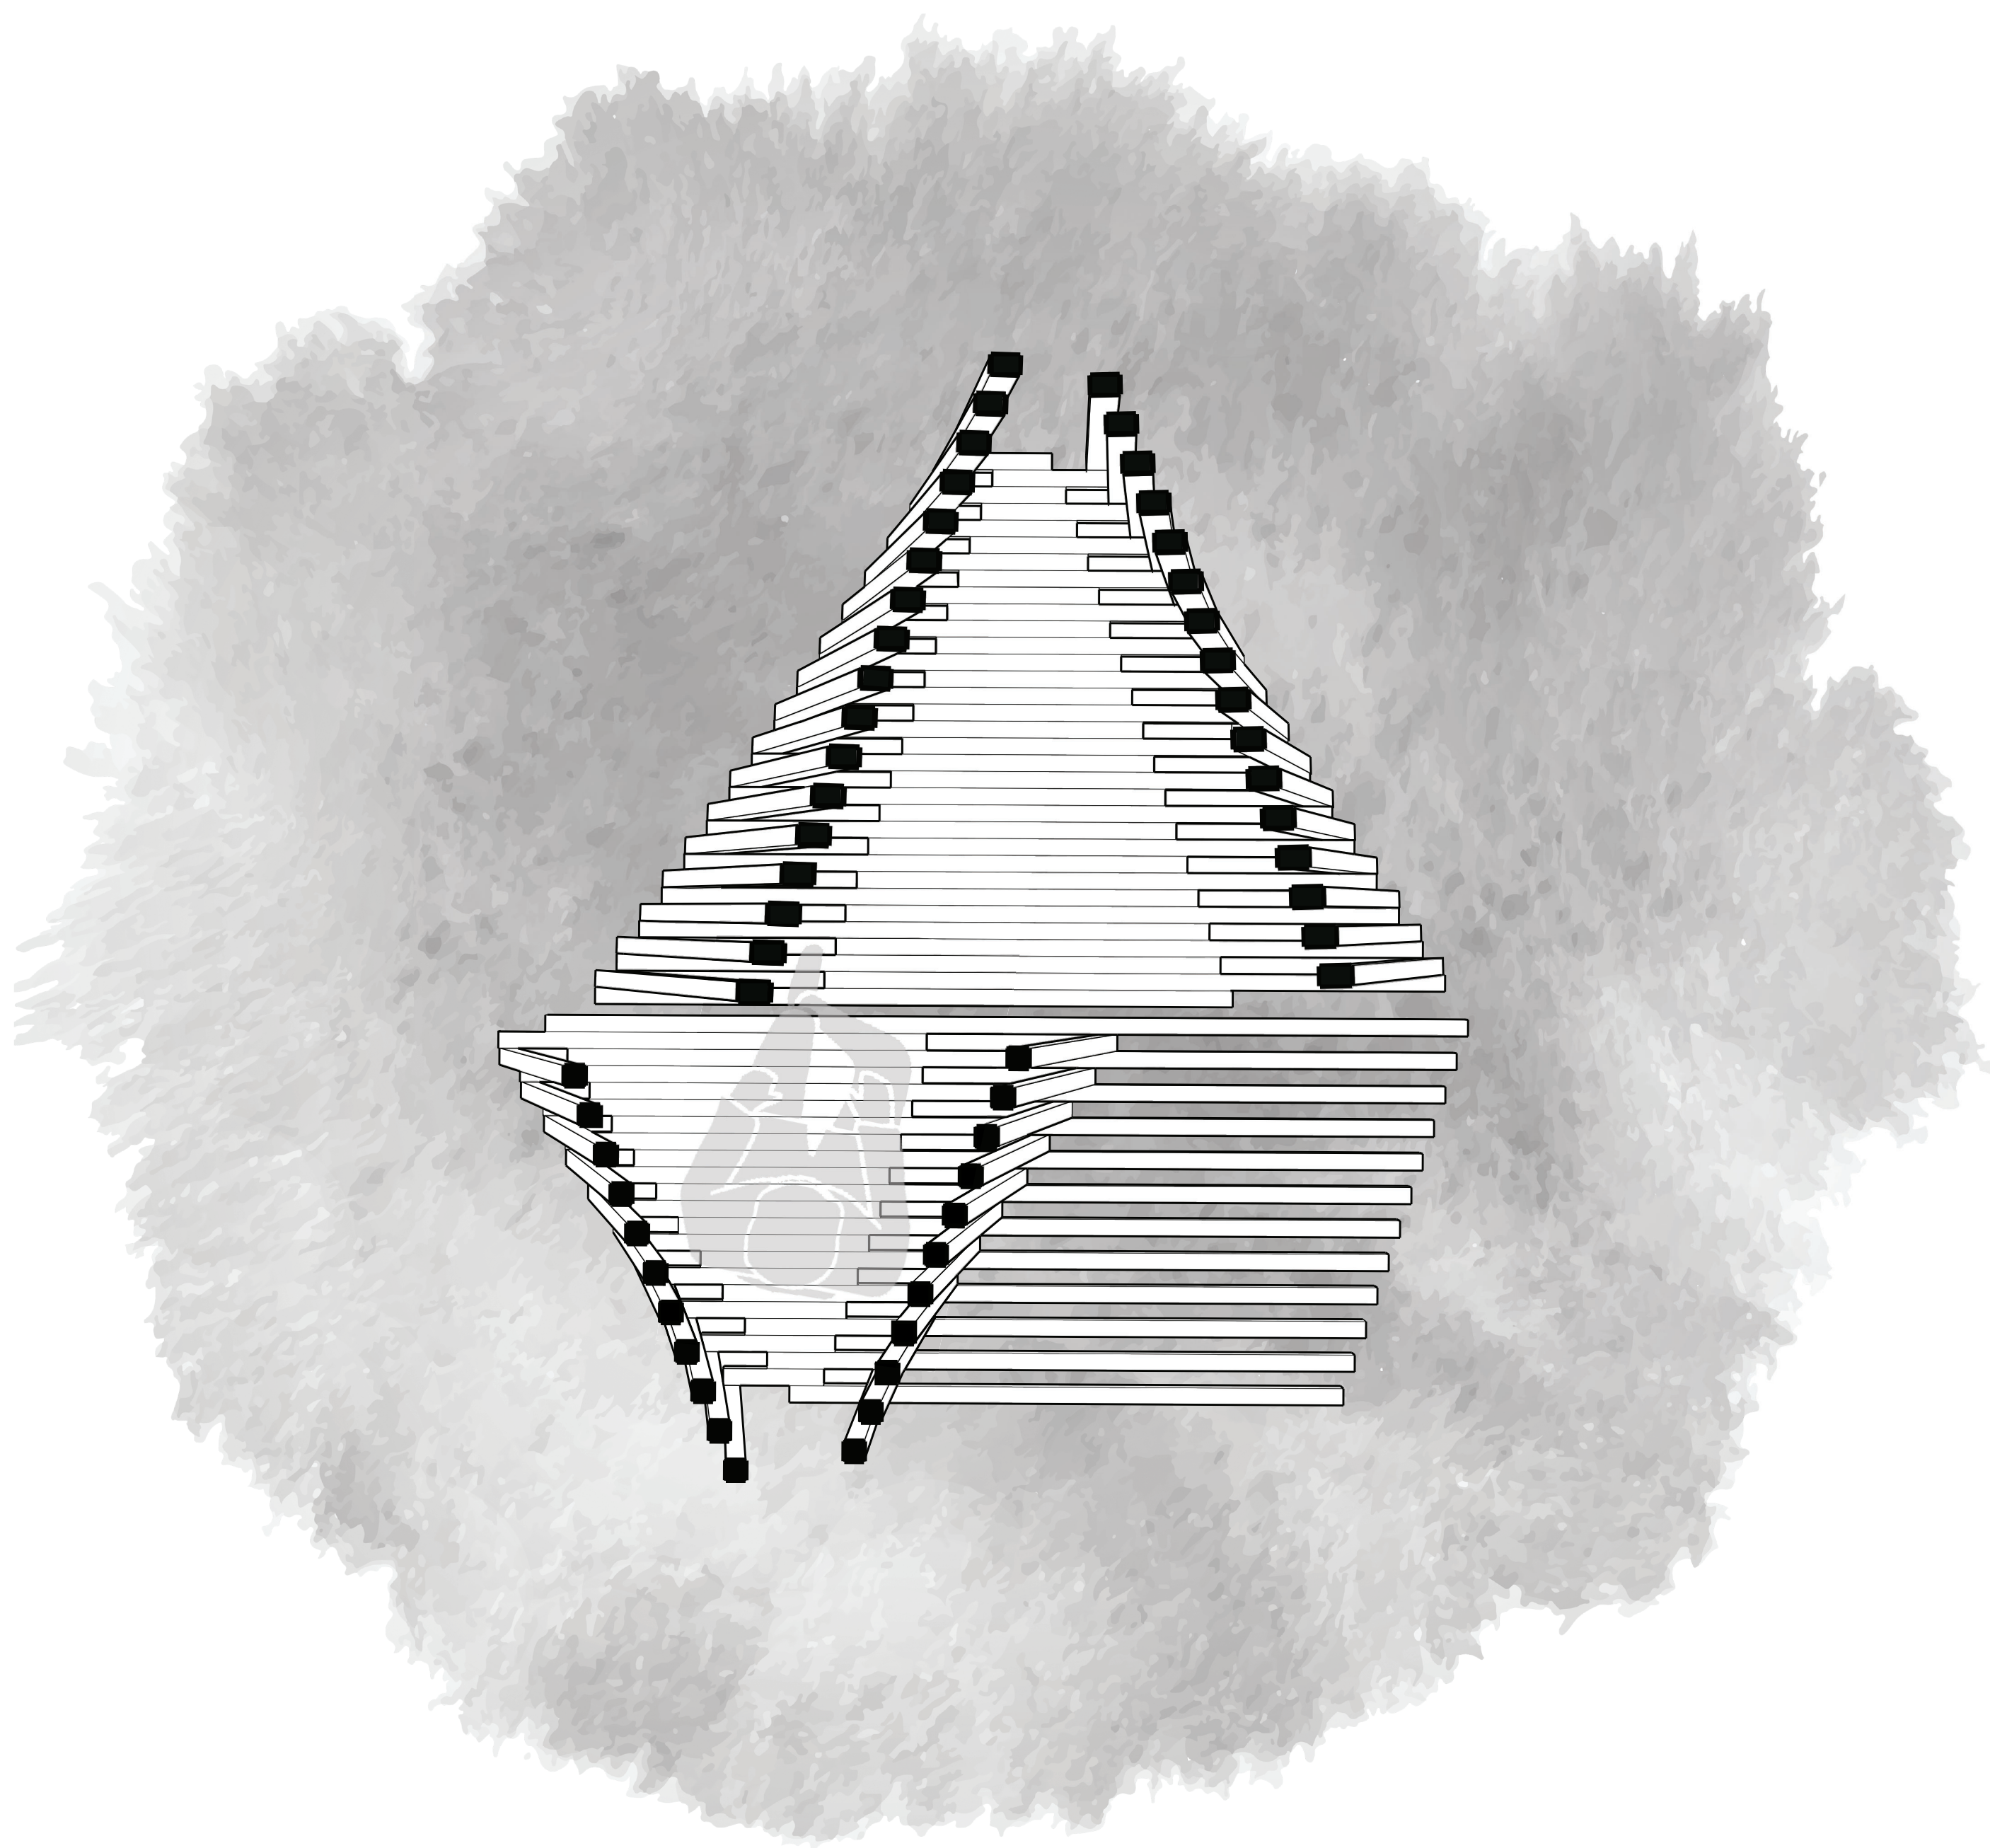

Plan Section

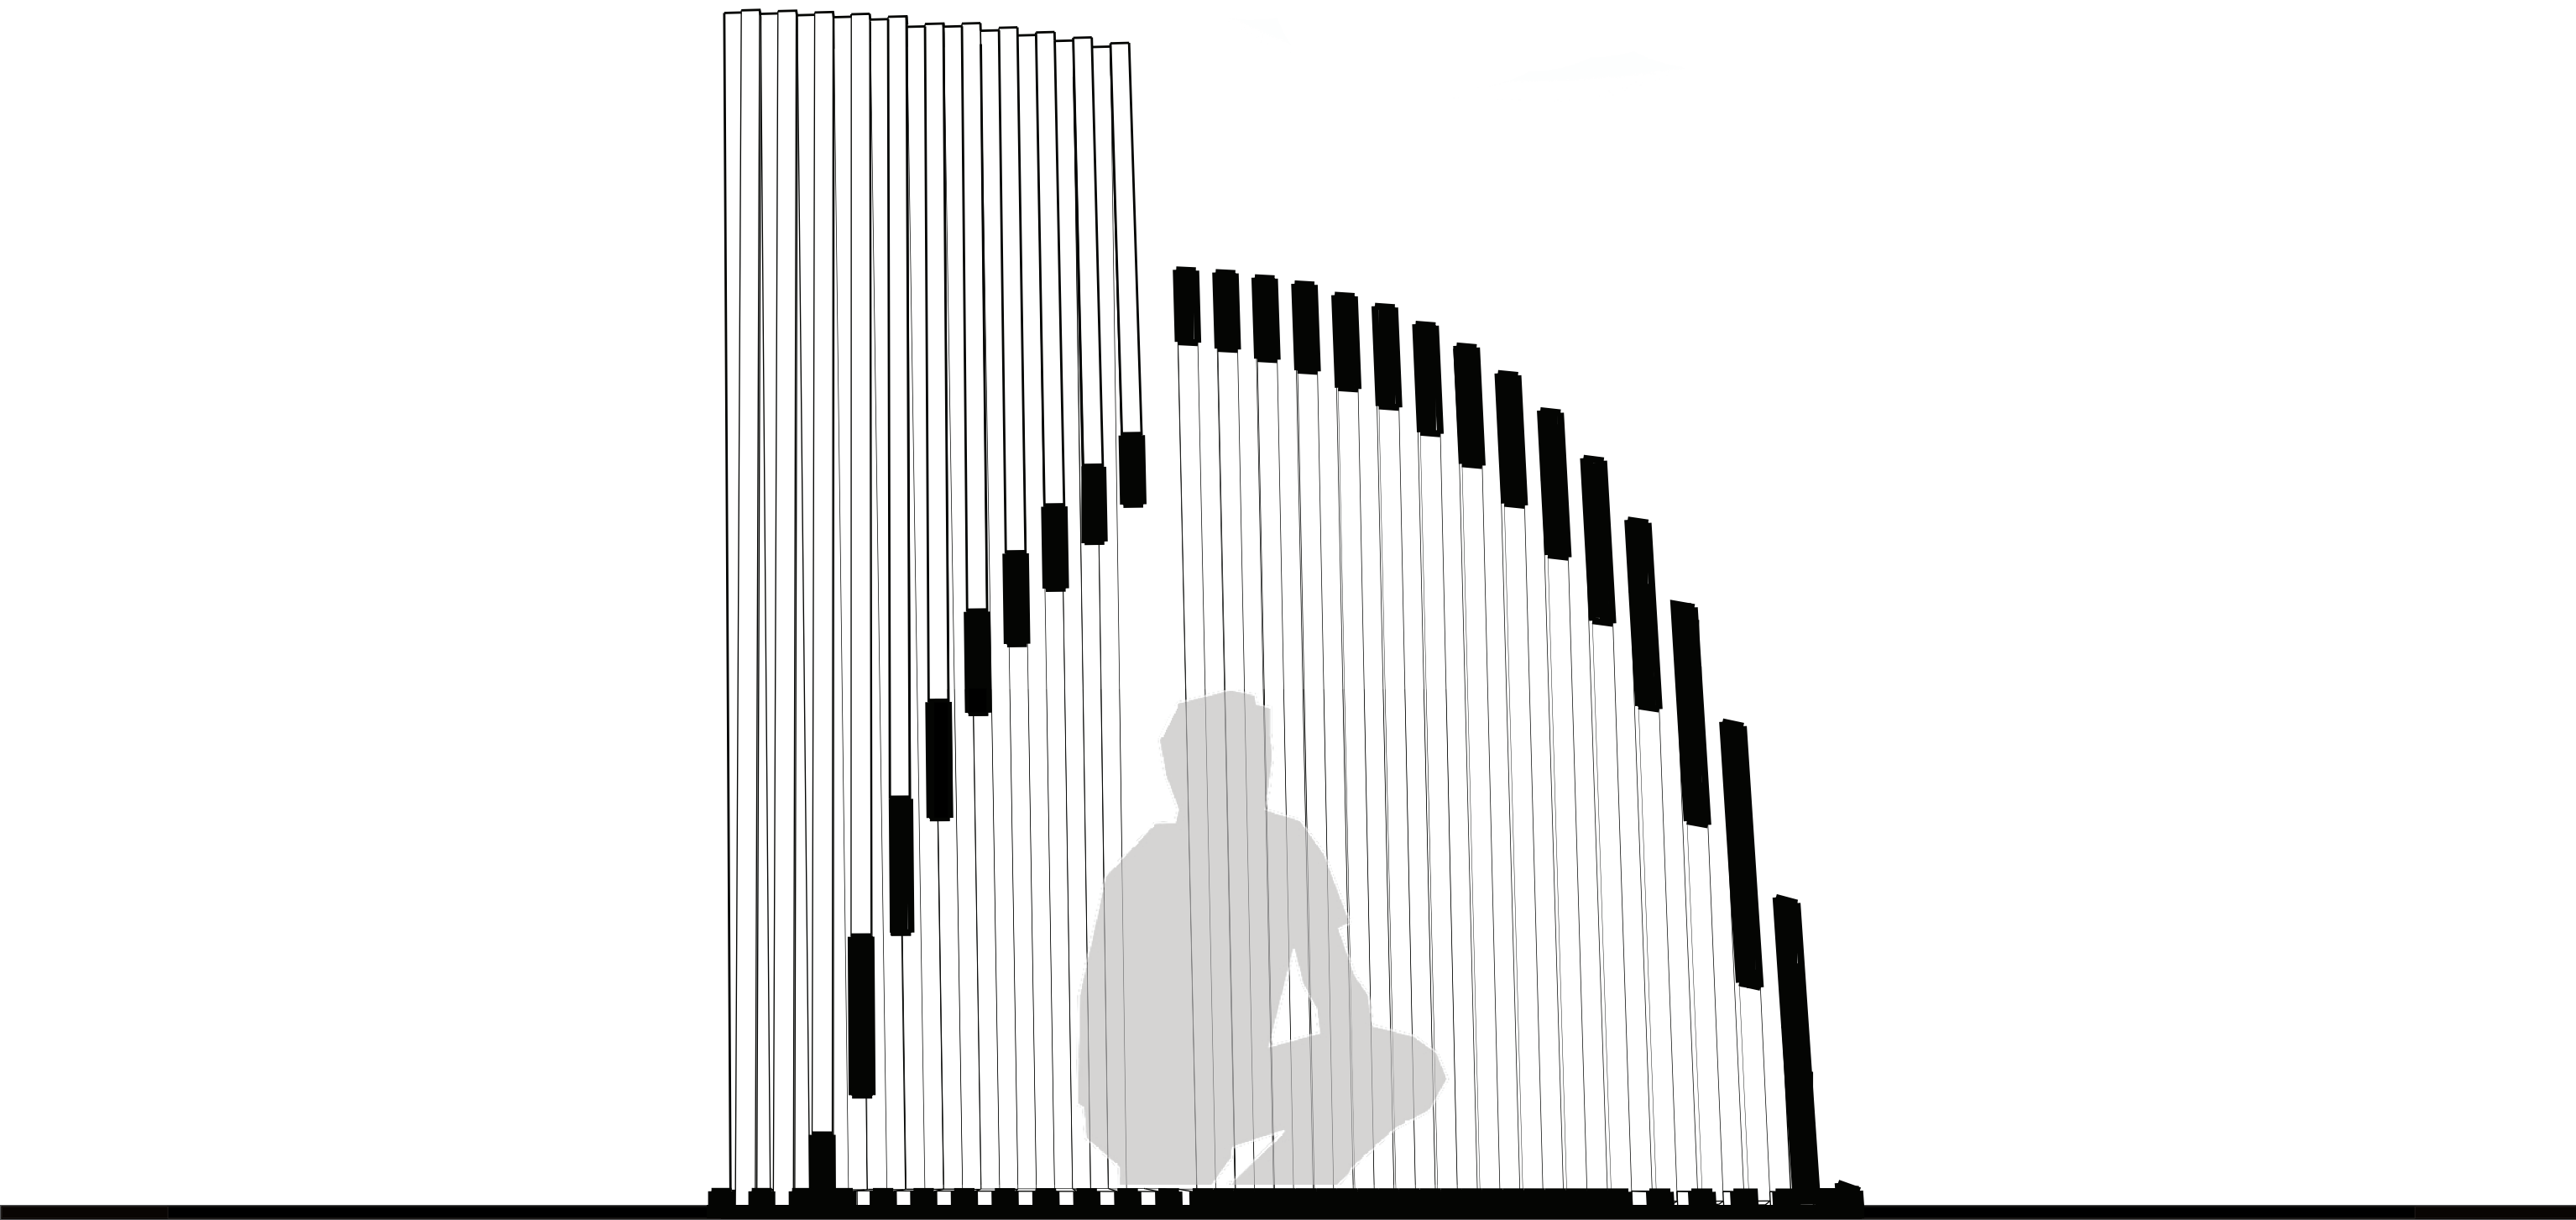

Longitudinal Section

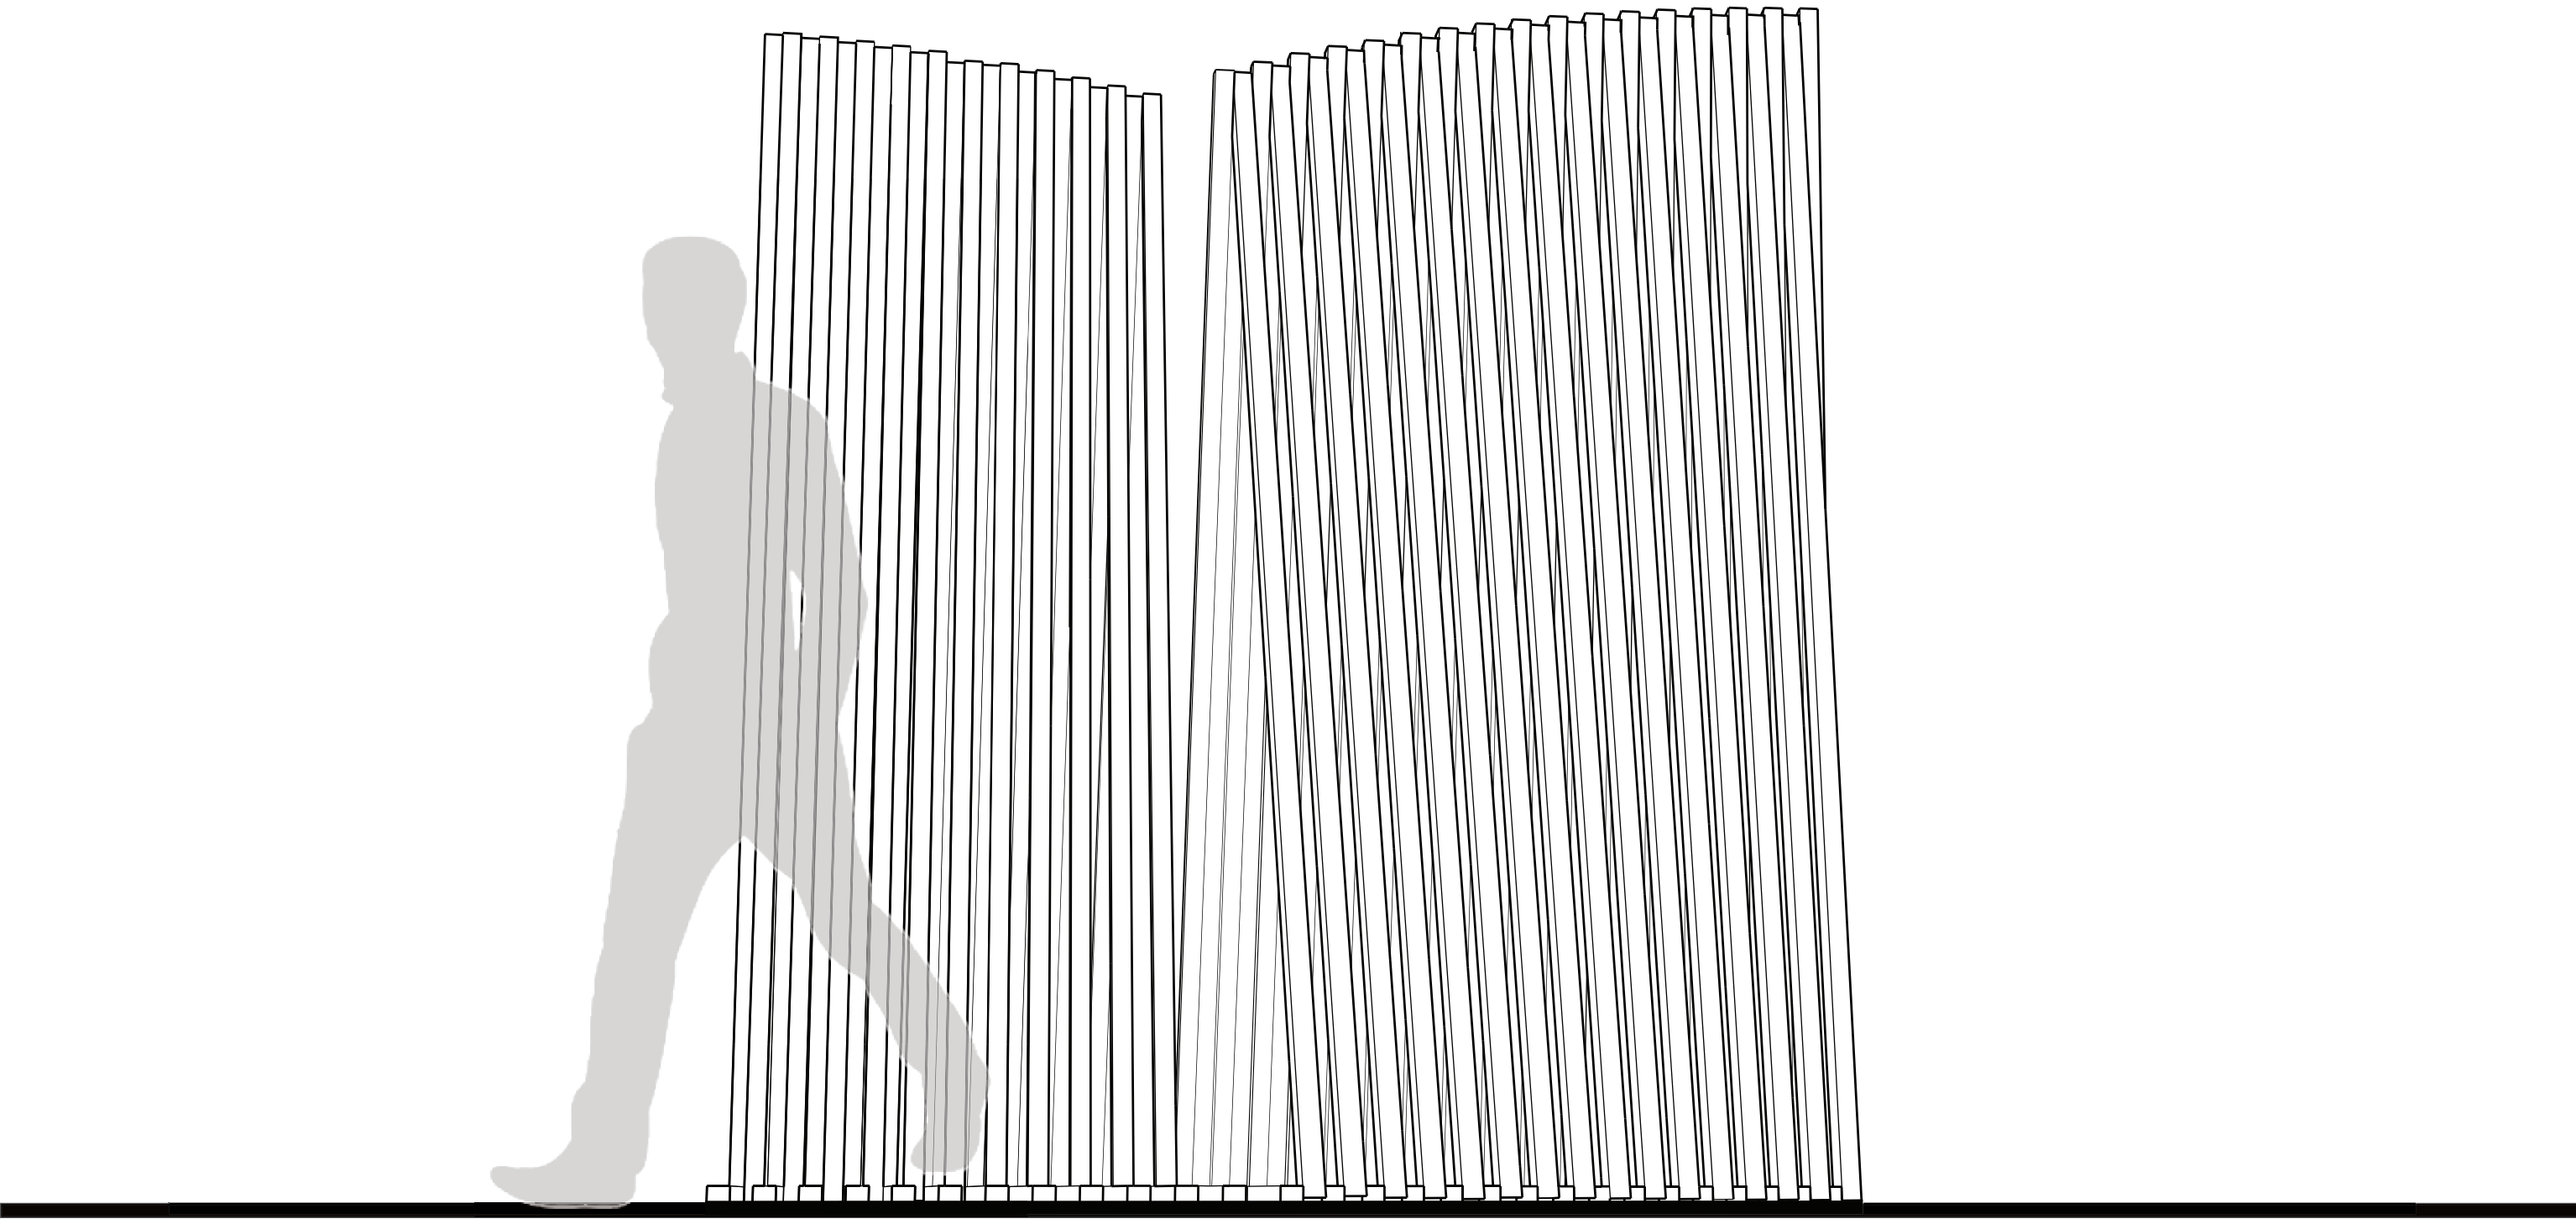

North Elevation



