




Collage

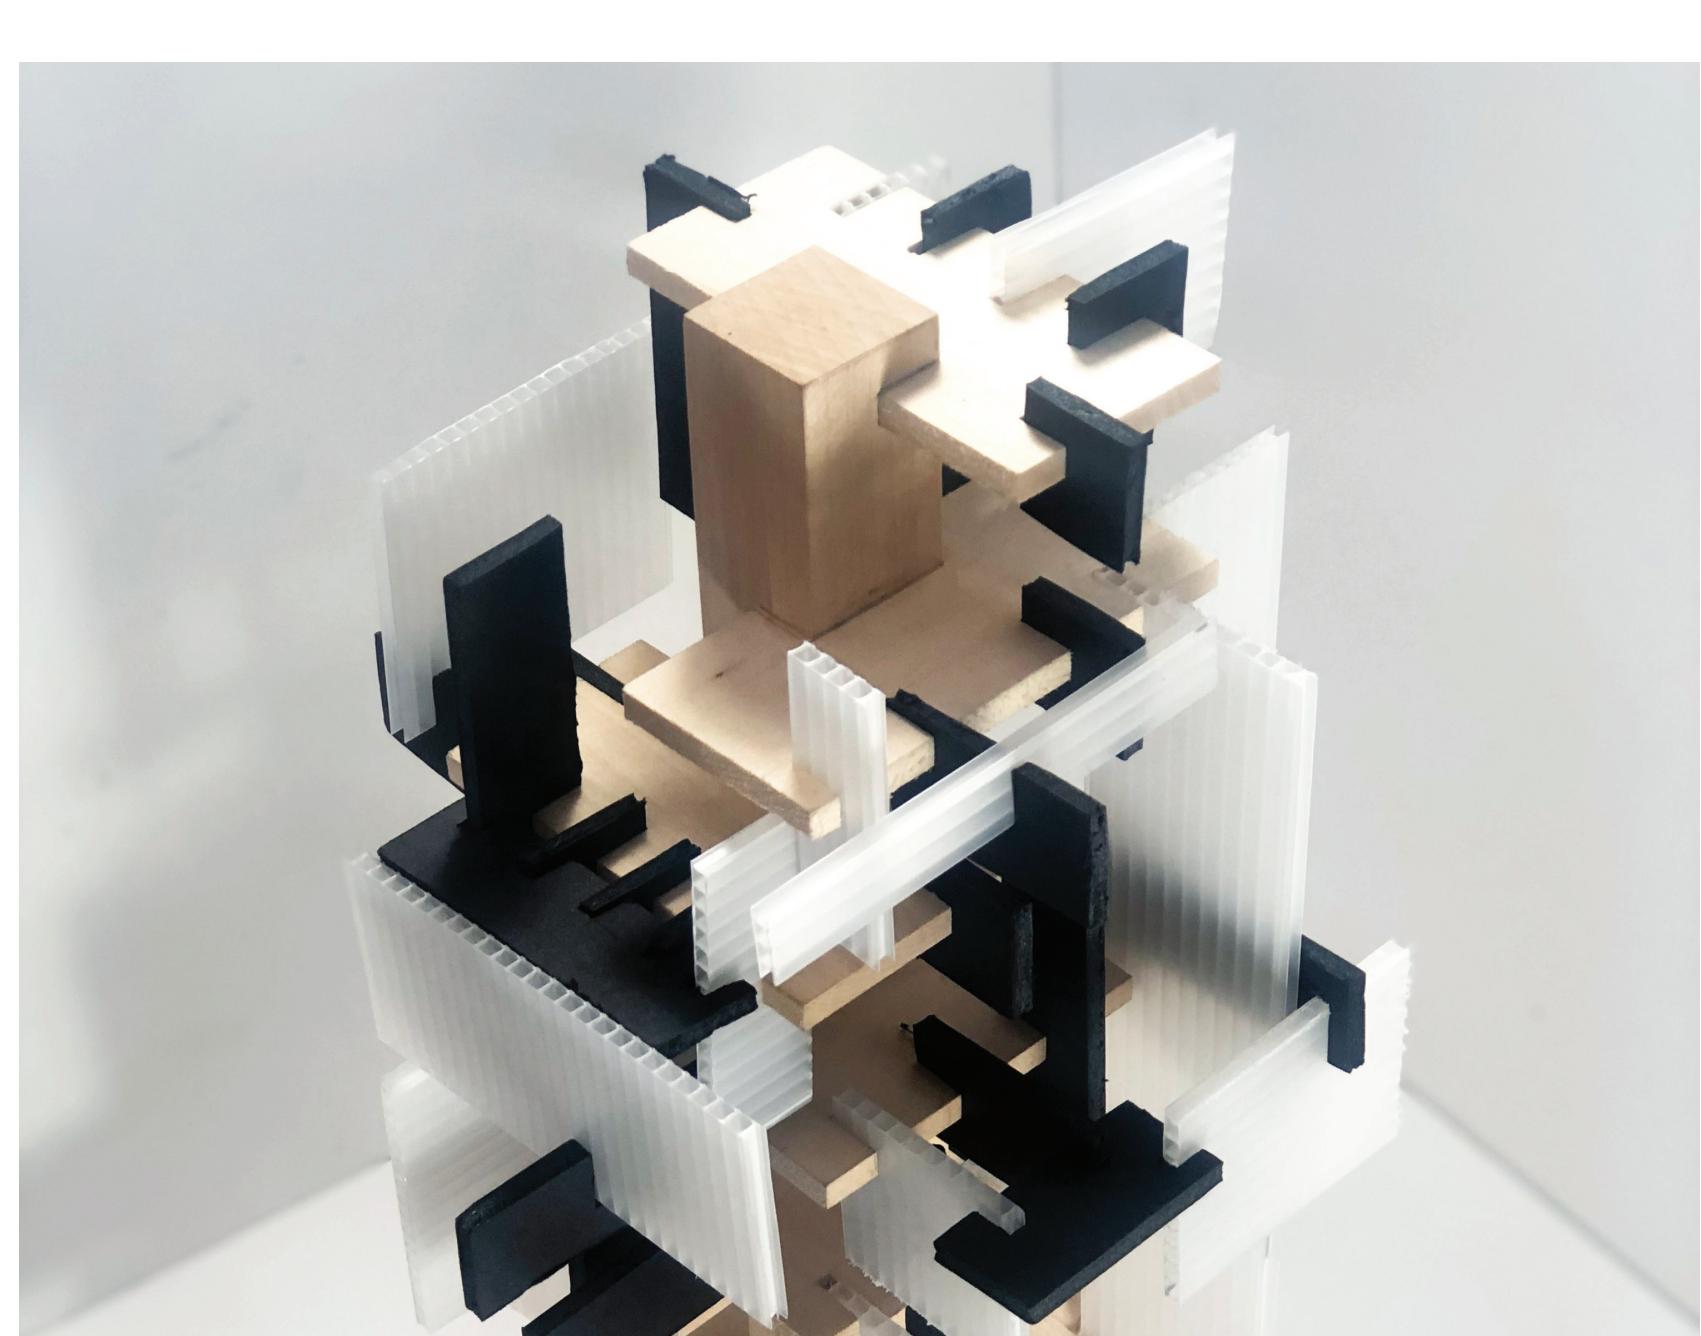


Collage Model

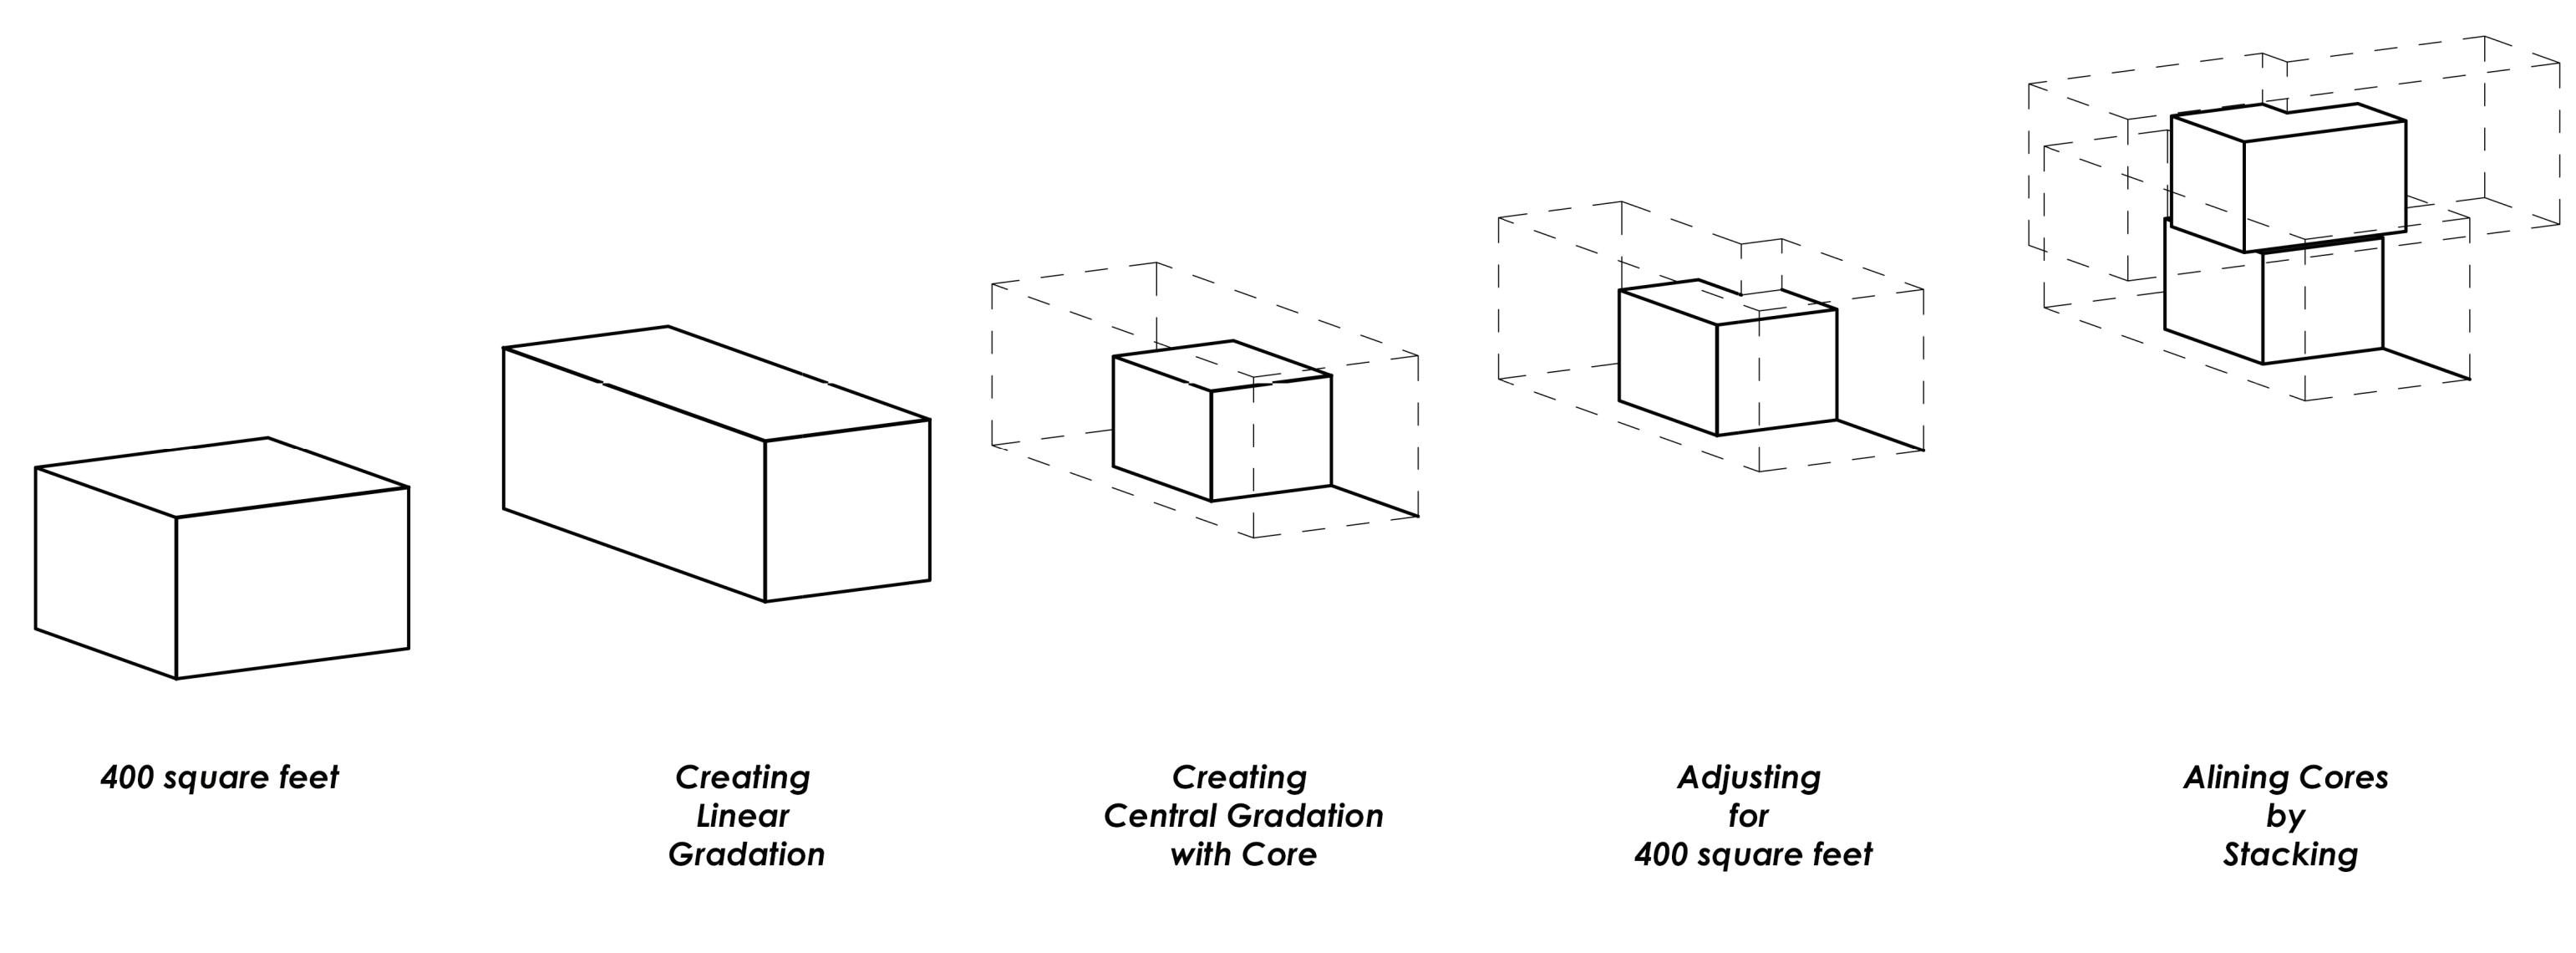


Narrative Diagram

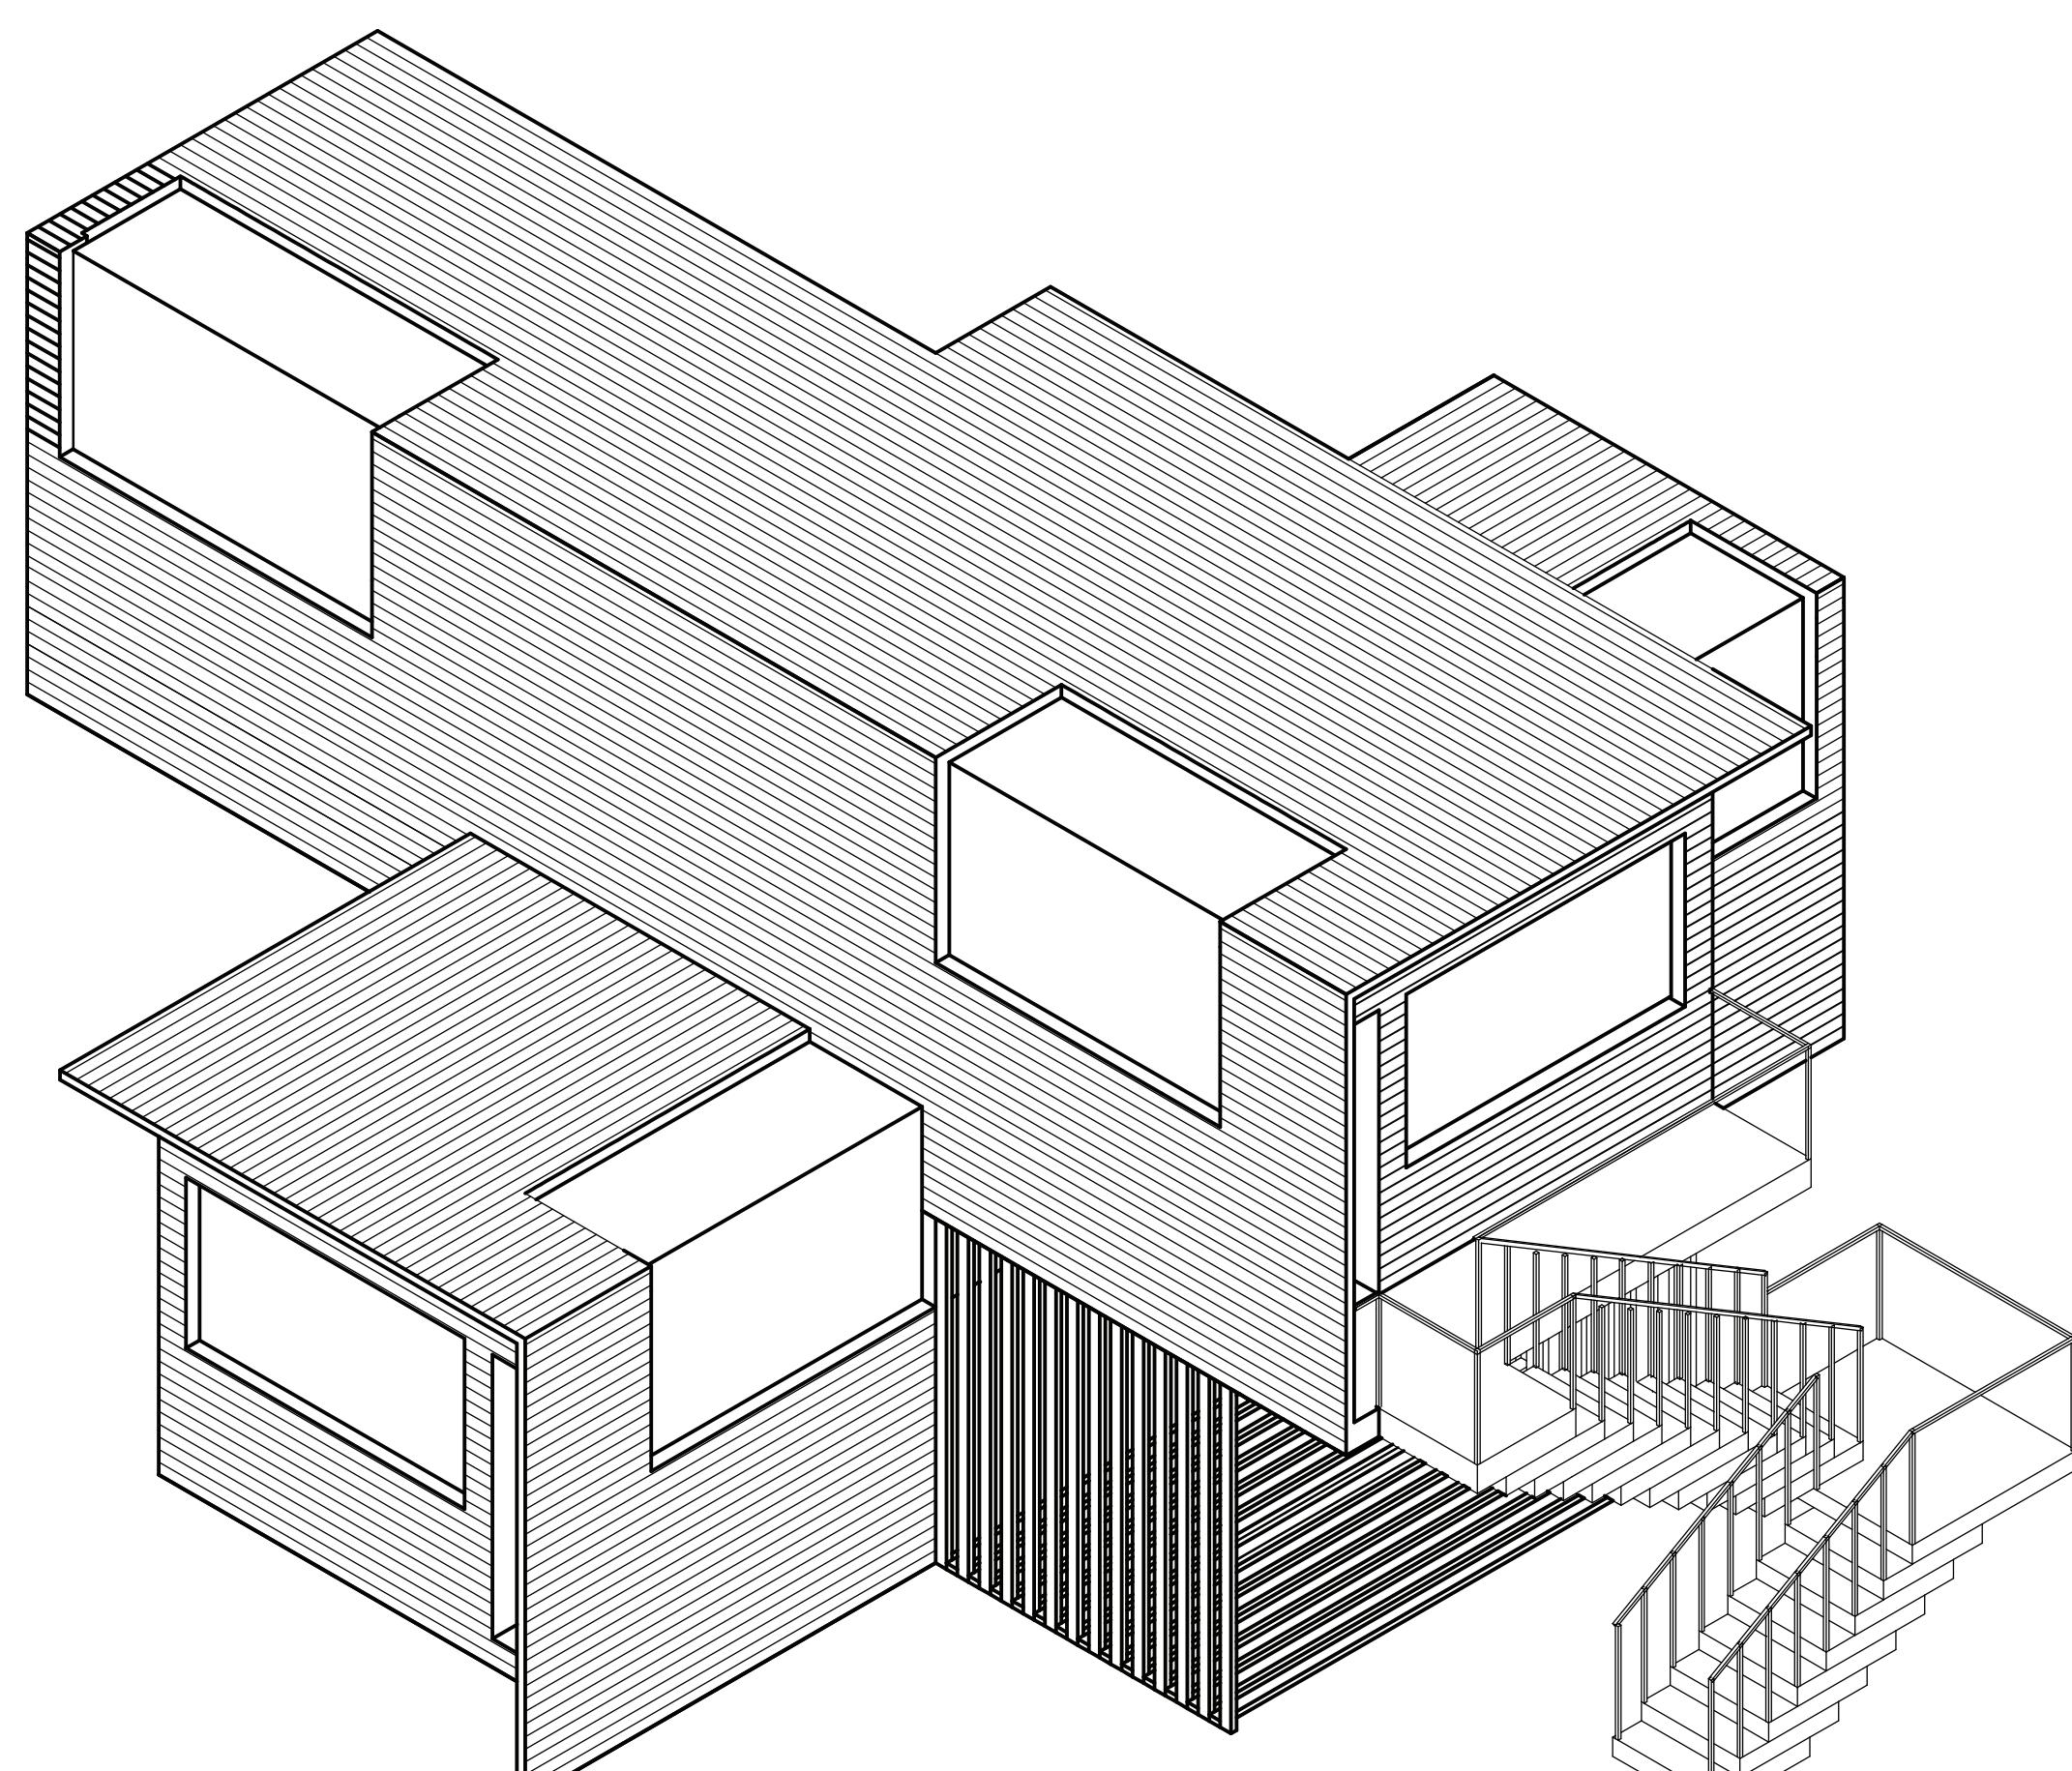


Two Unit Axonometric

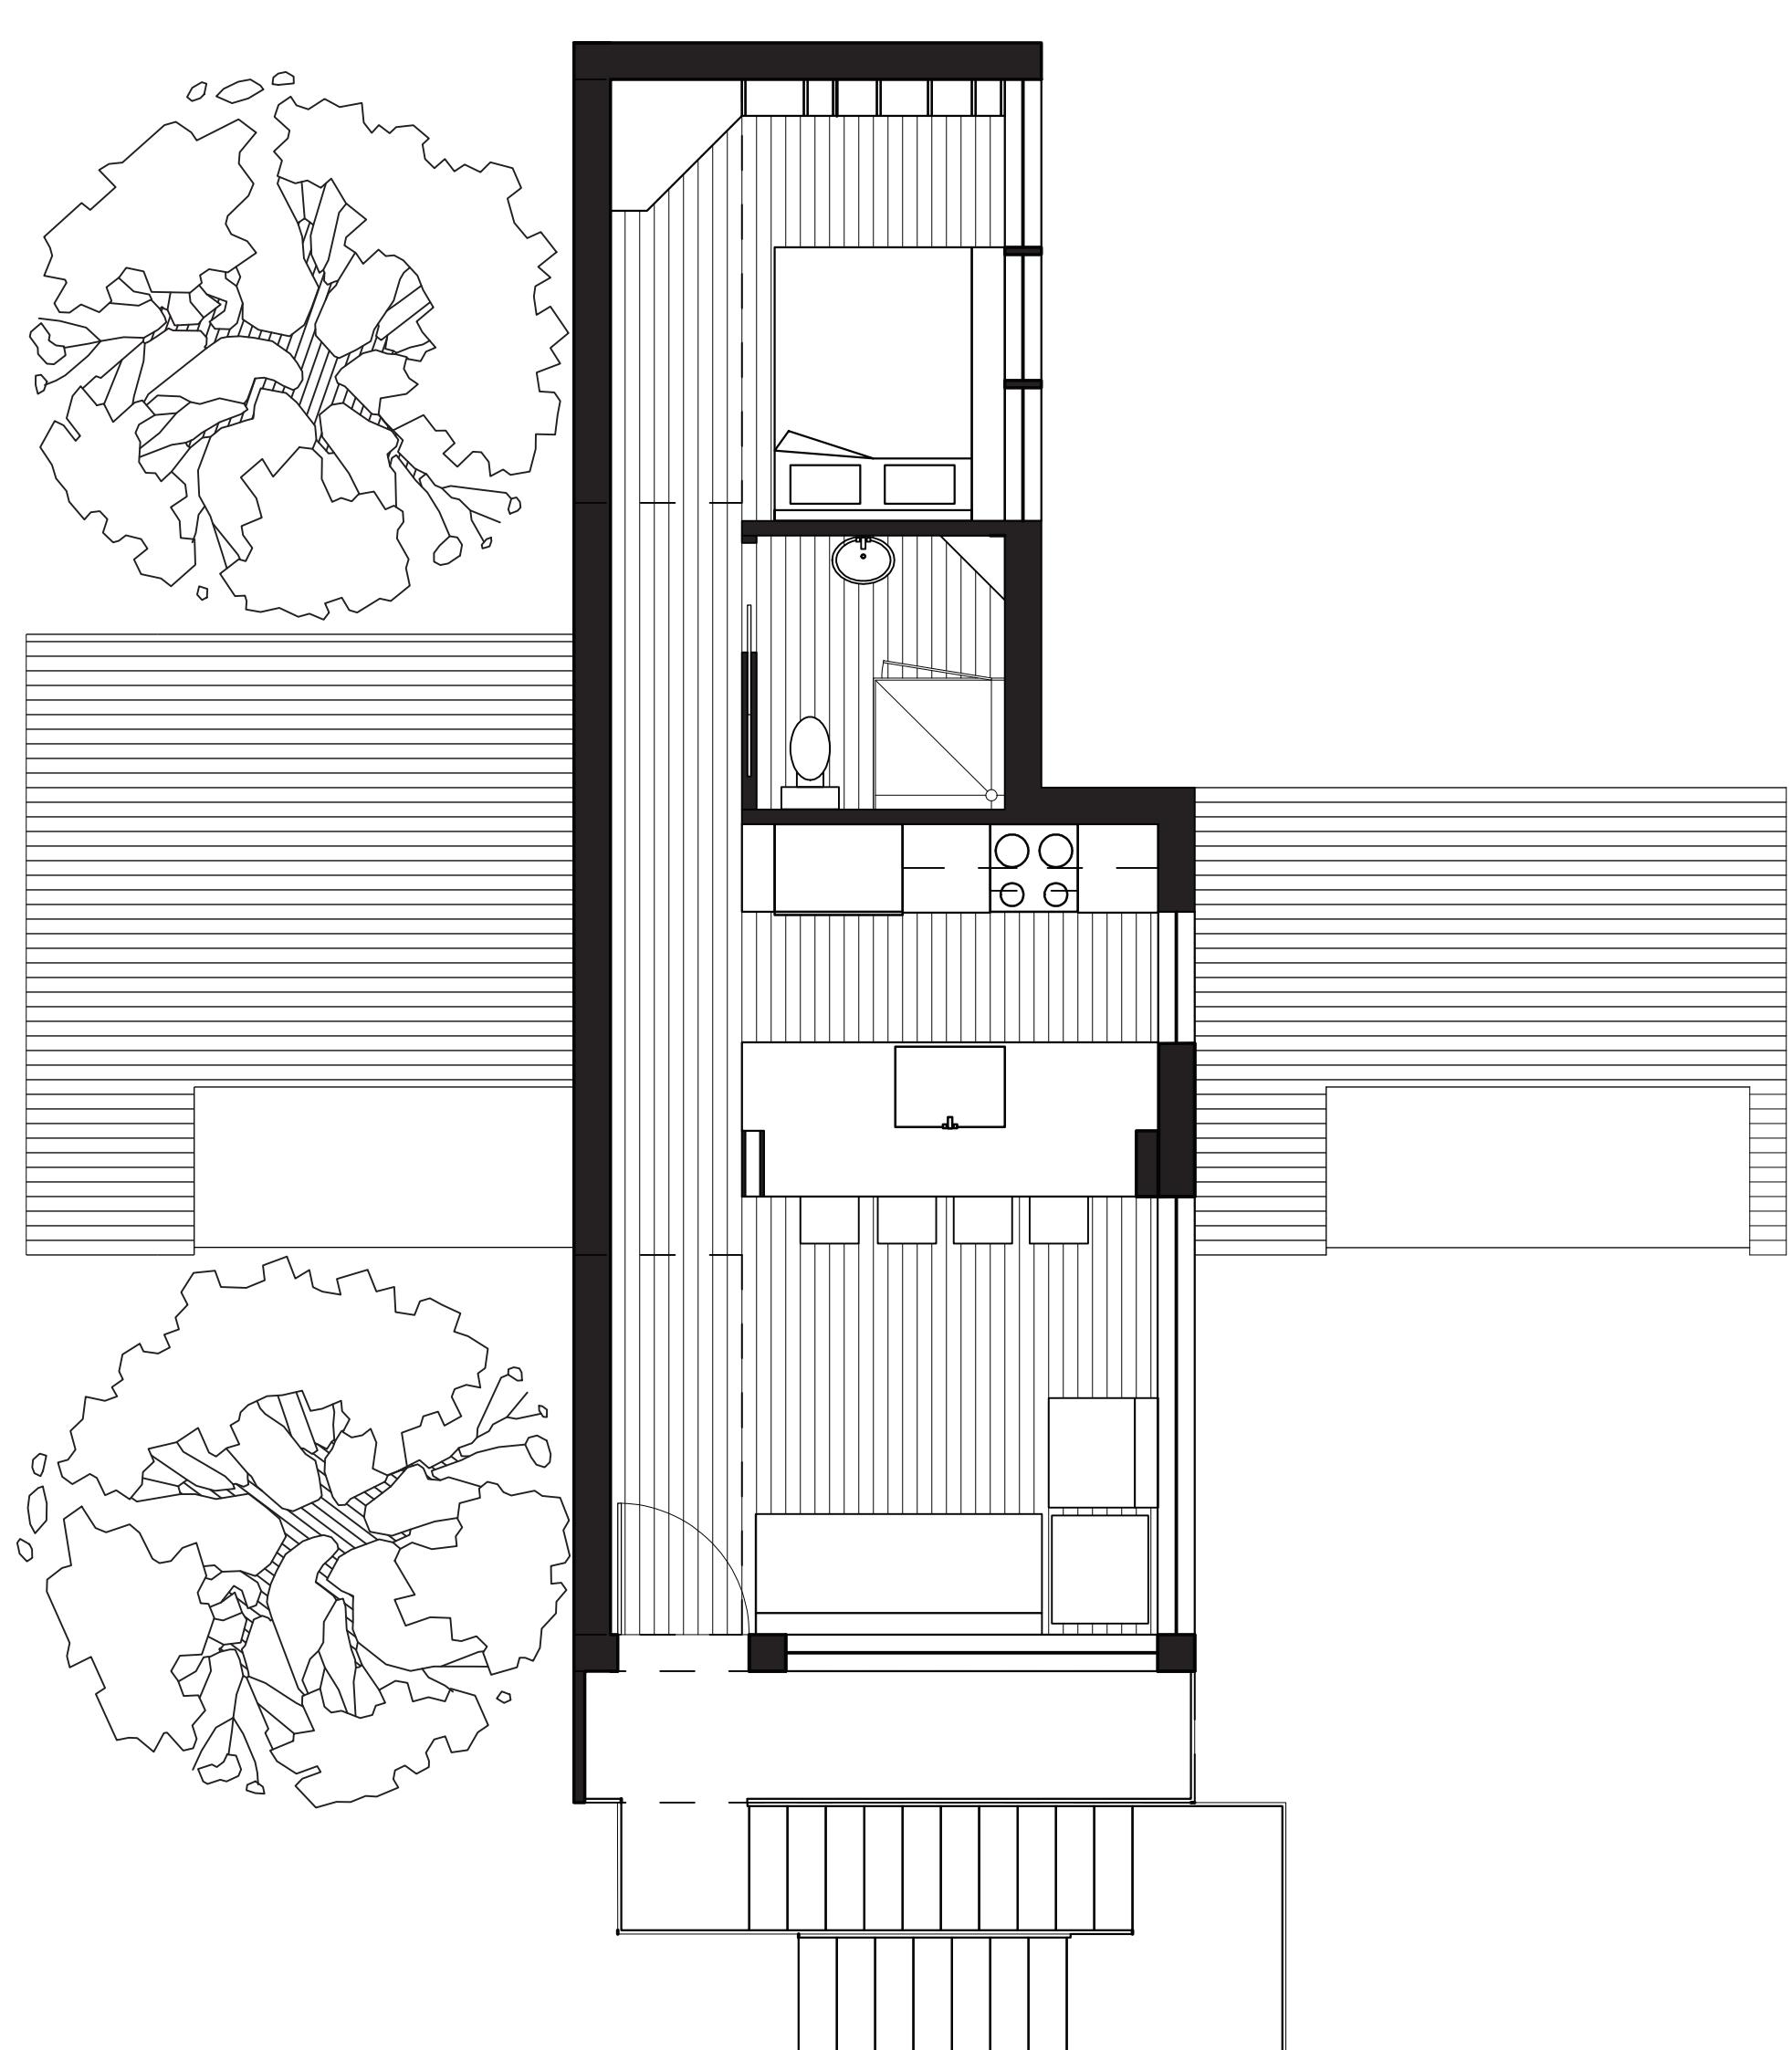


Upper Unit Floor Plan

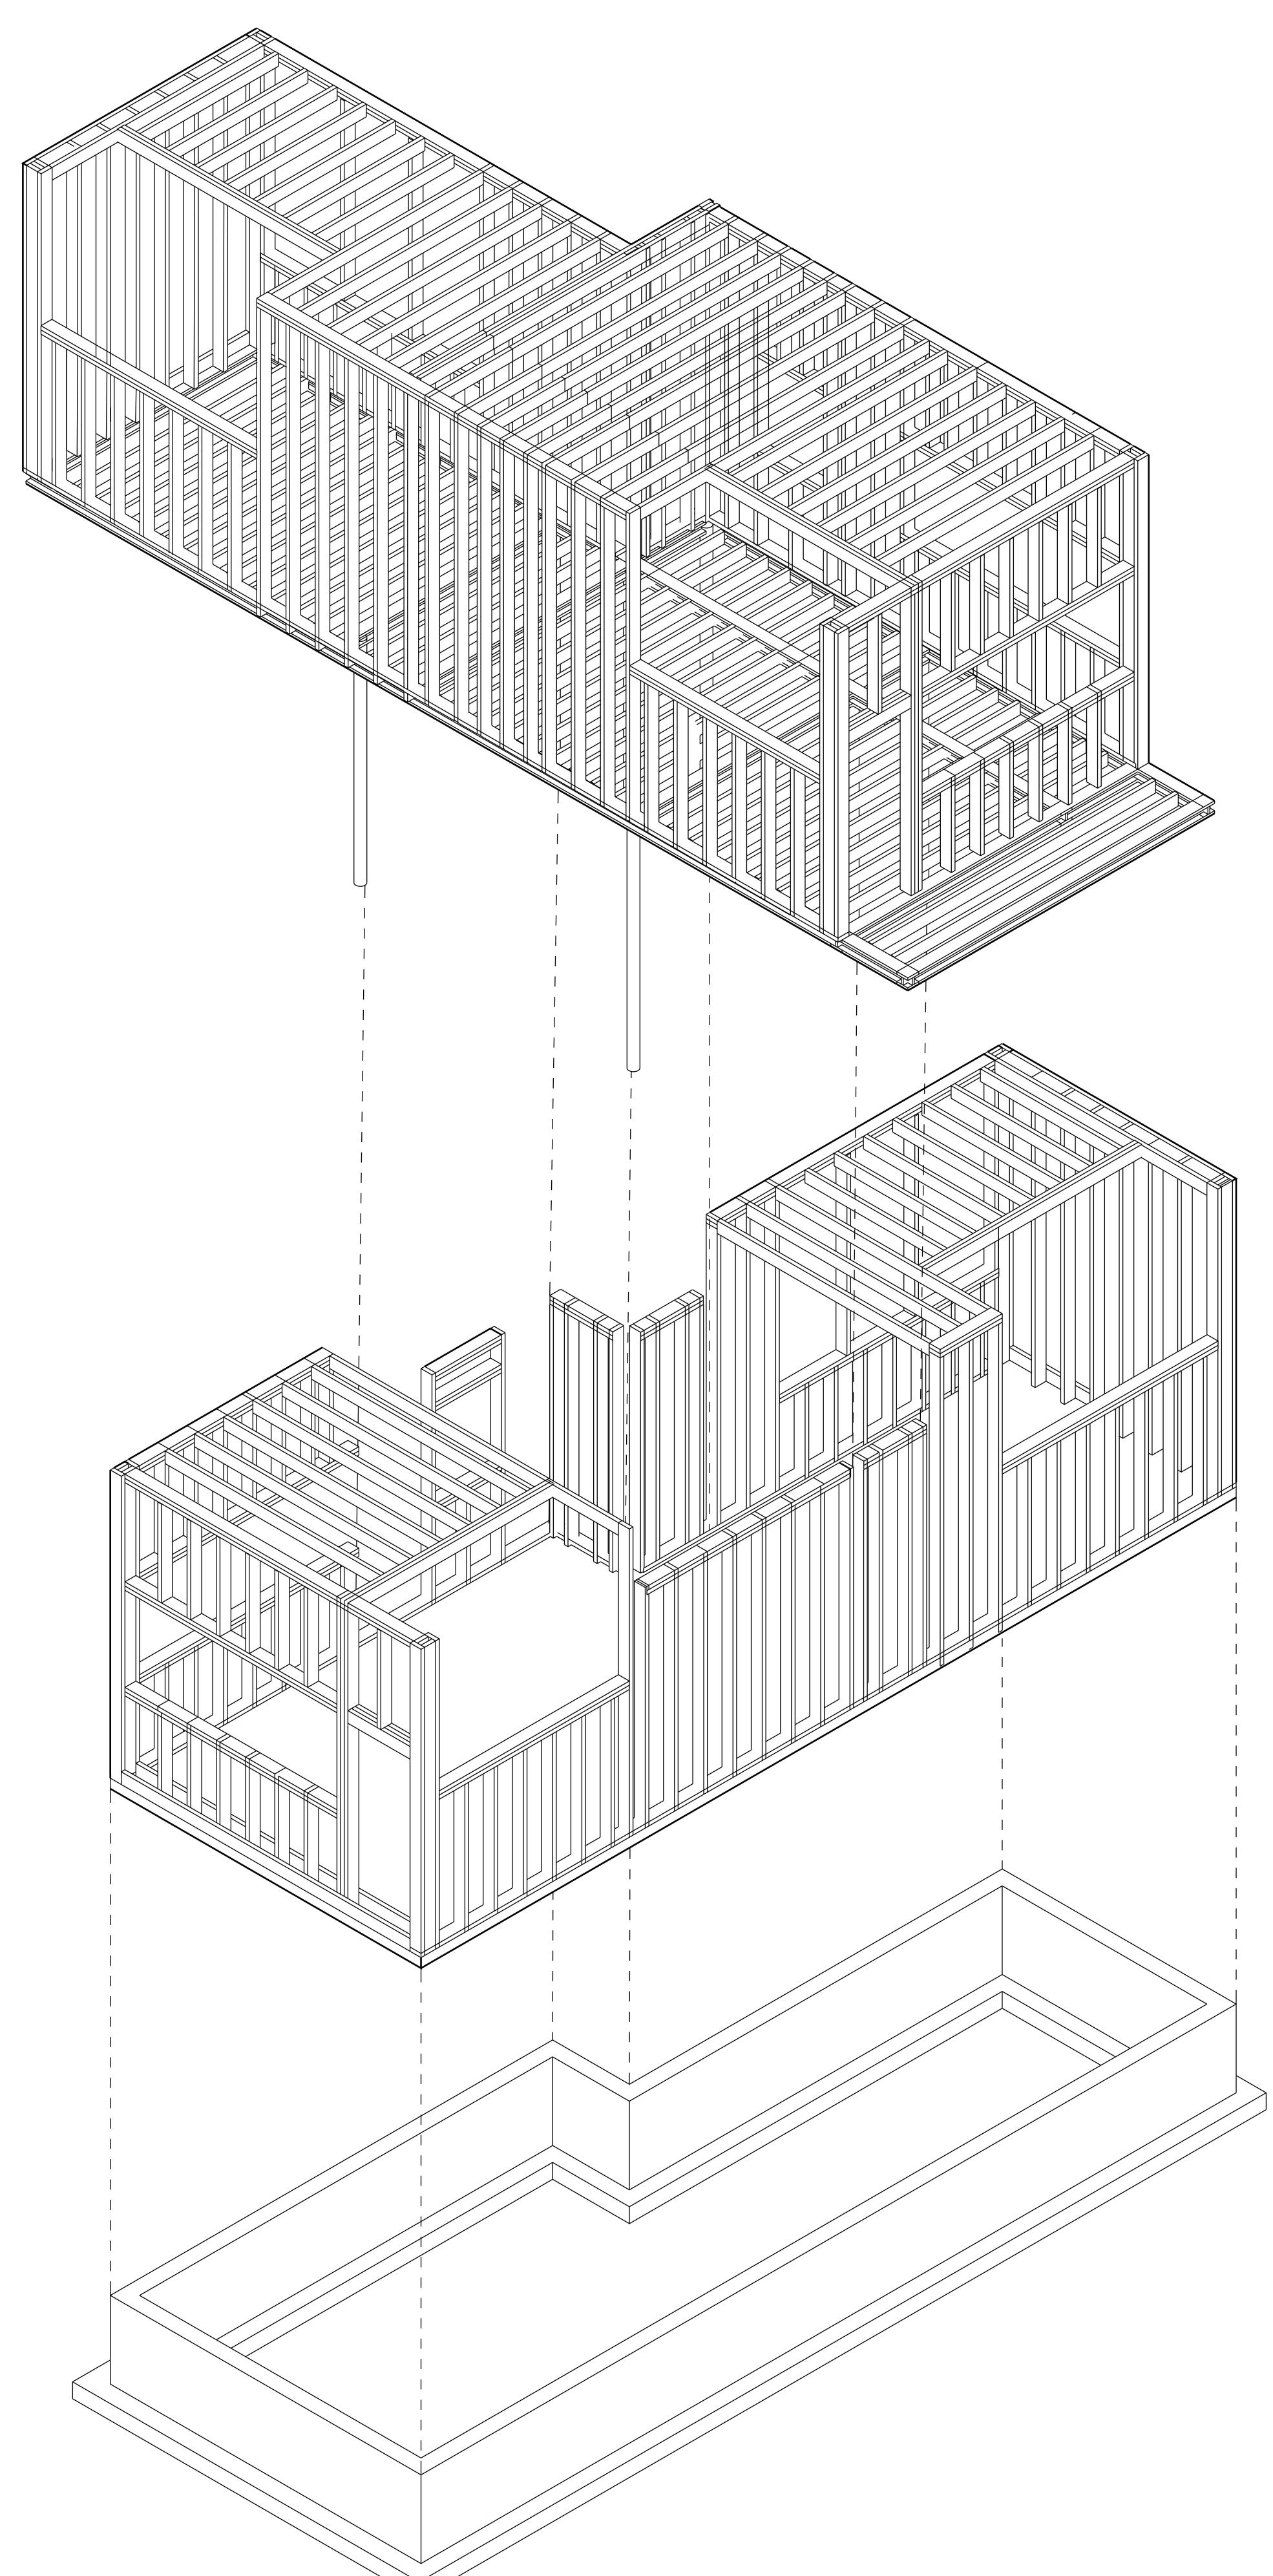


Exploded Structure Axonometric

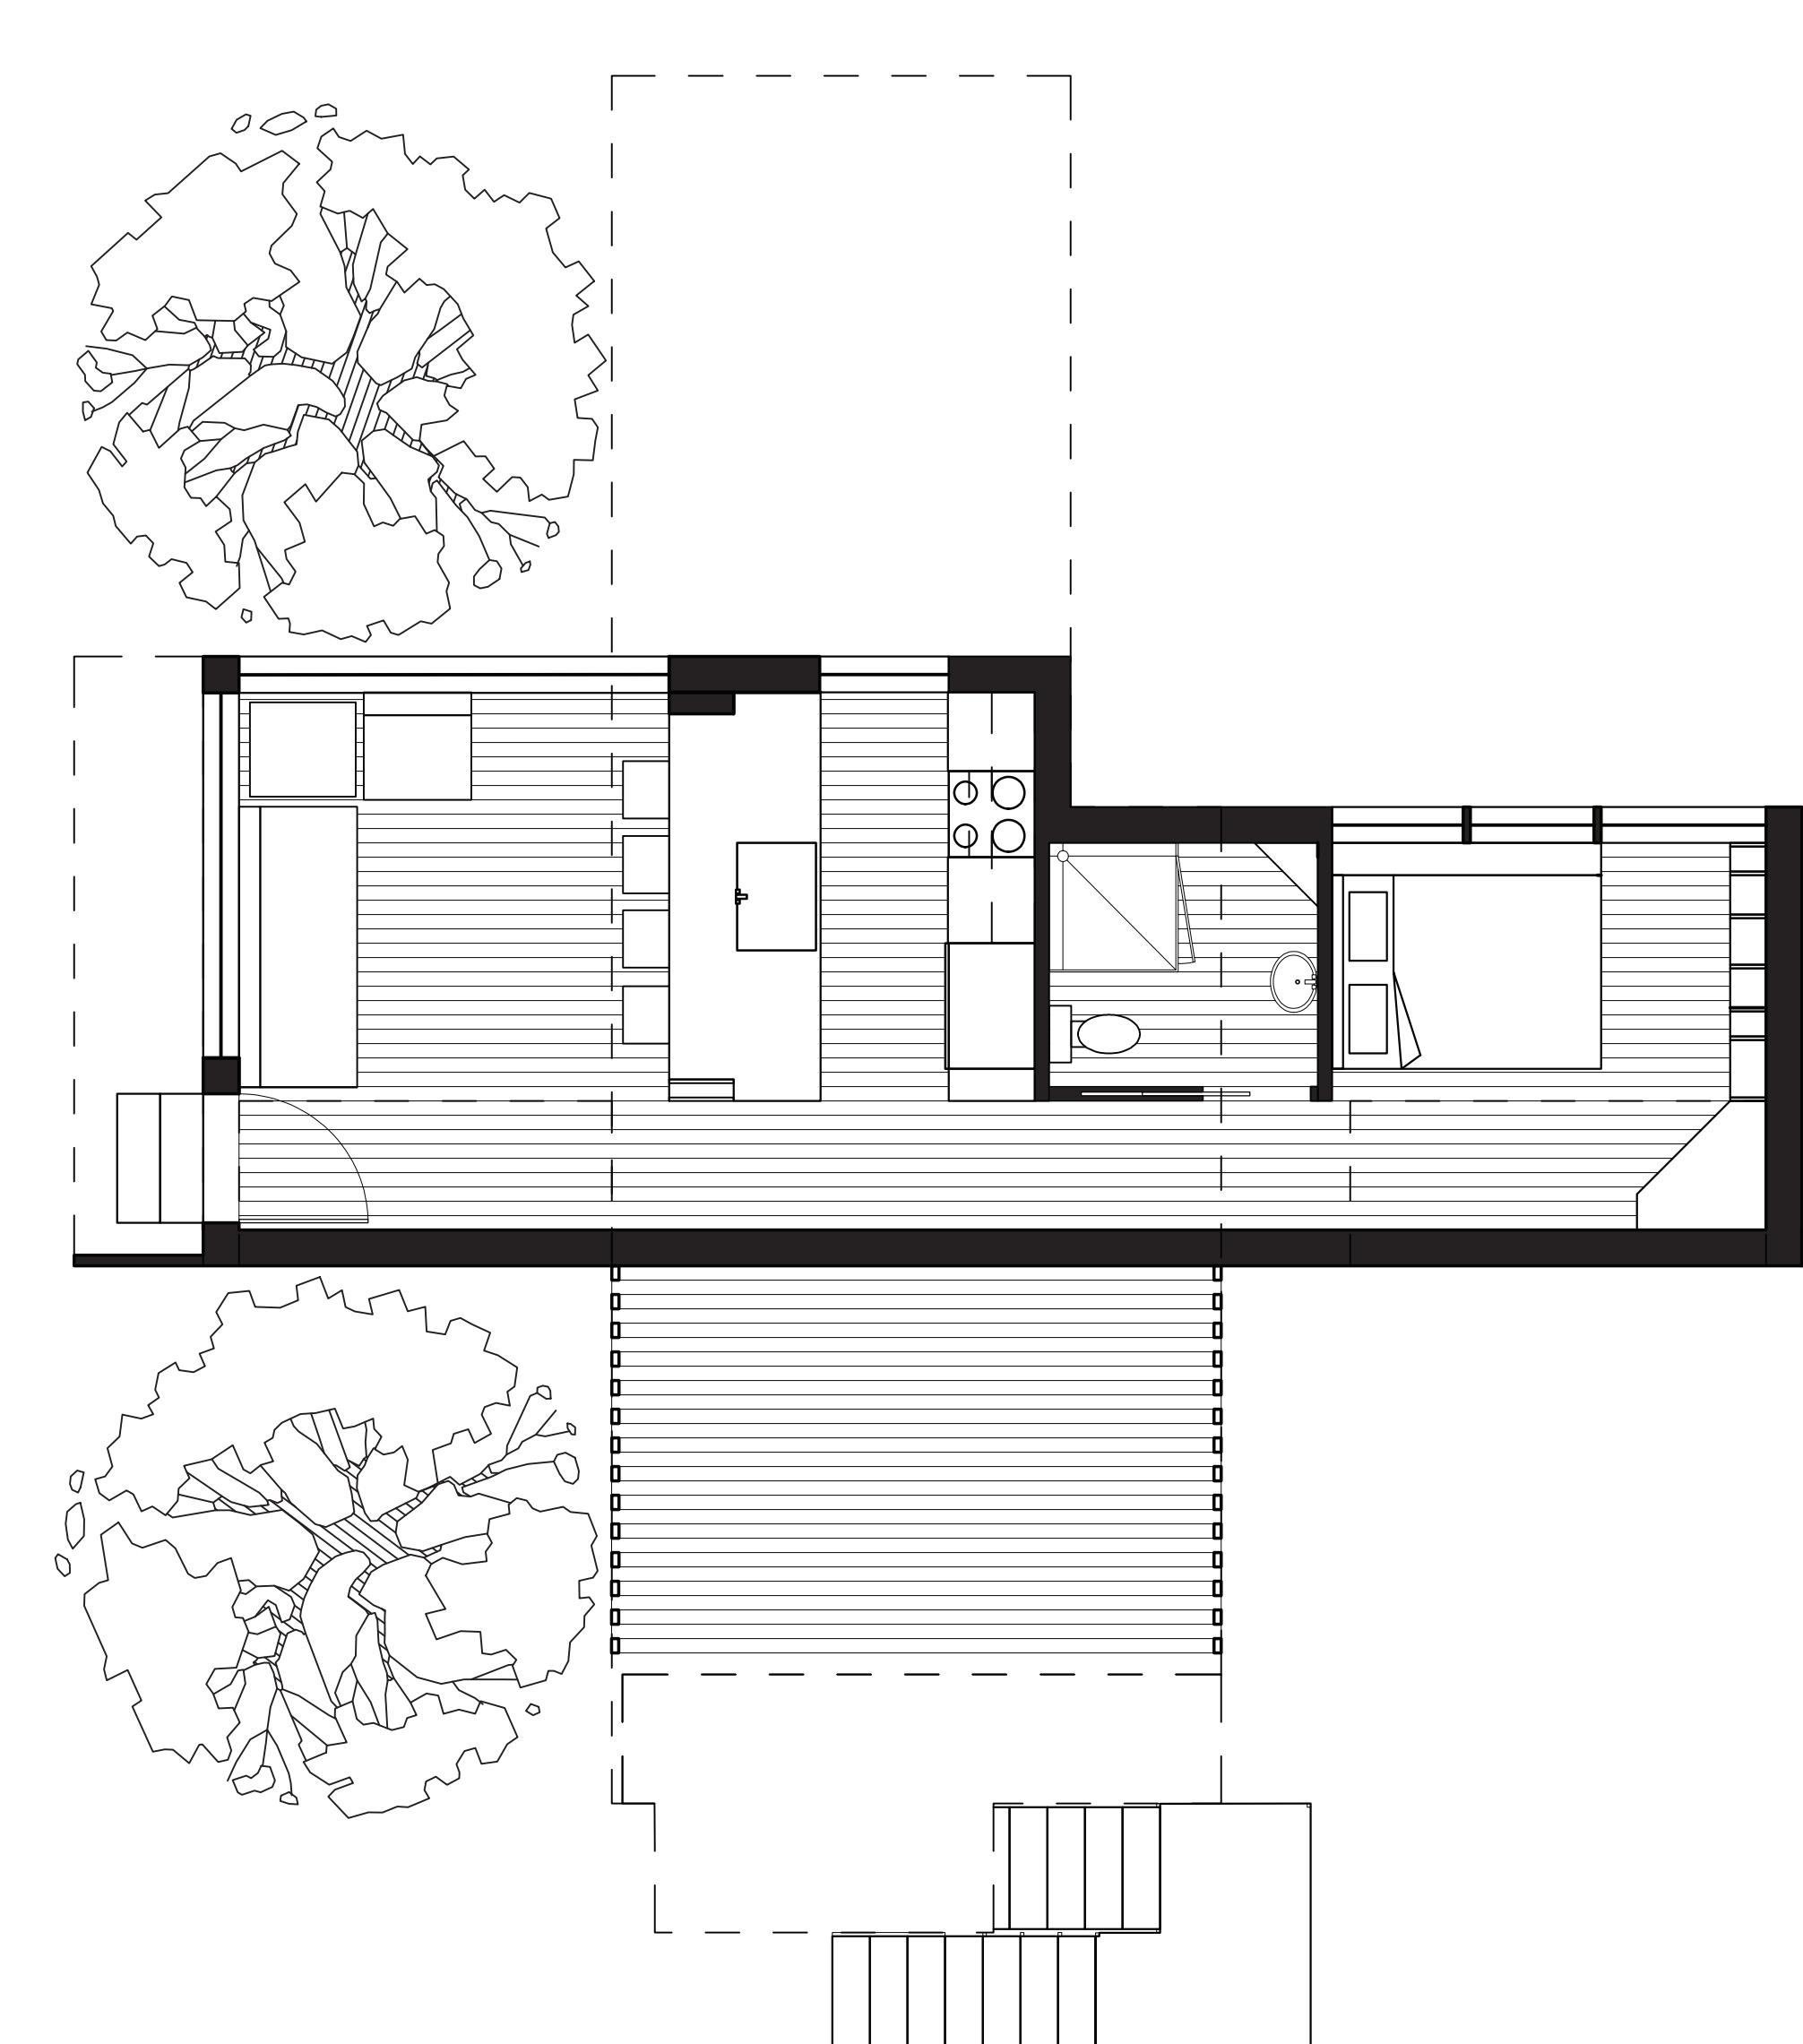


Lower Unit Floor Plan

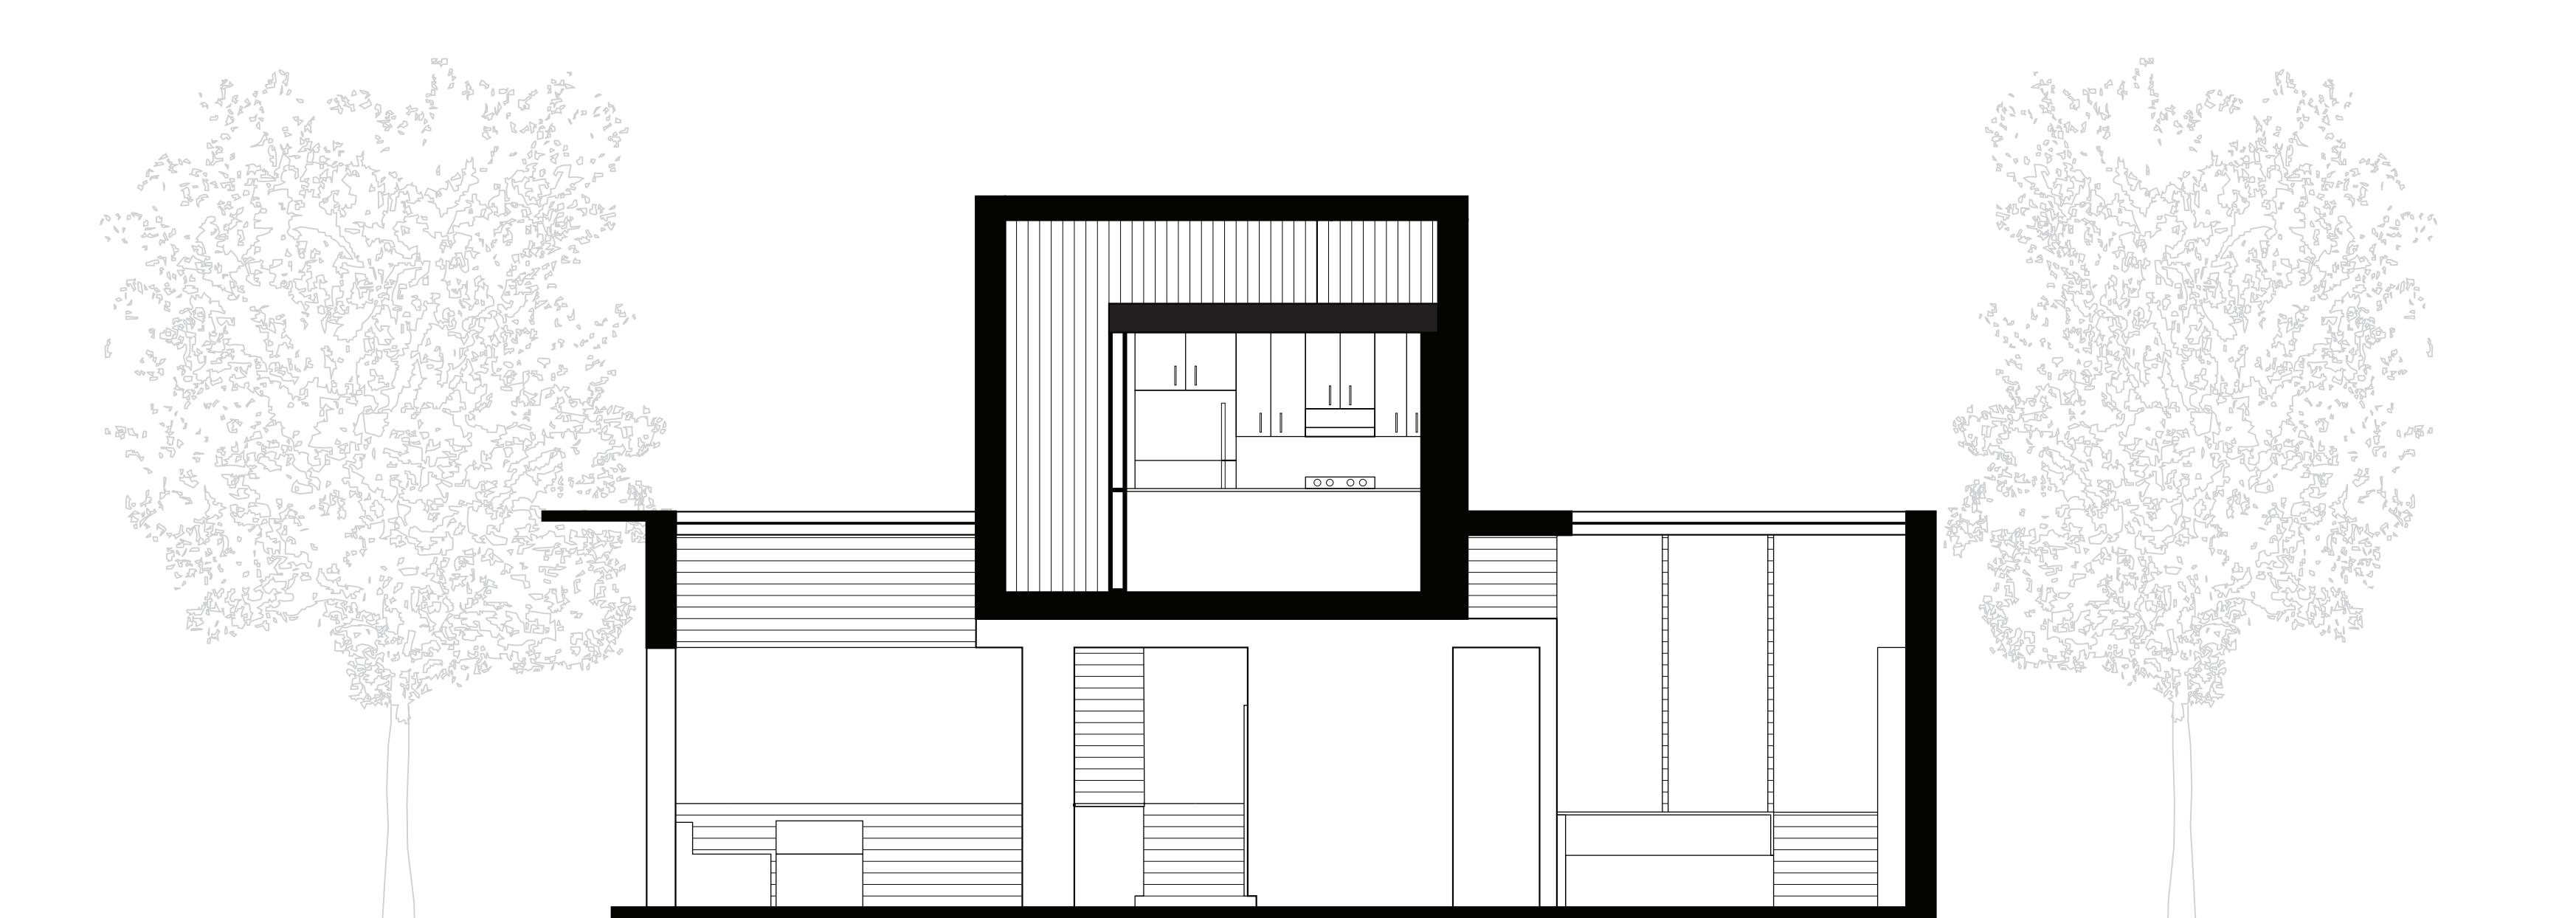


Section 1

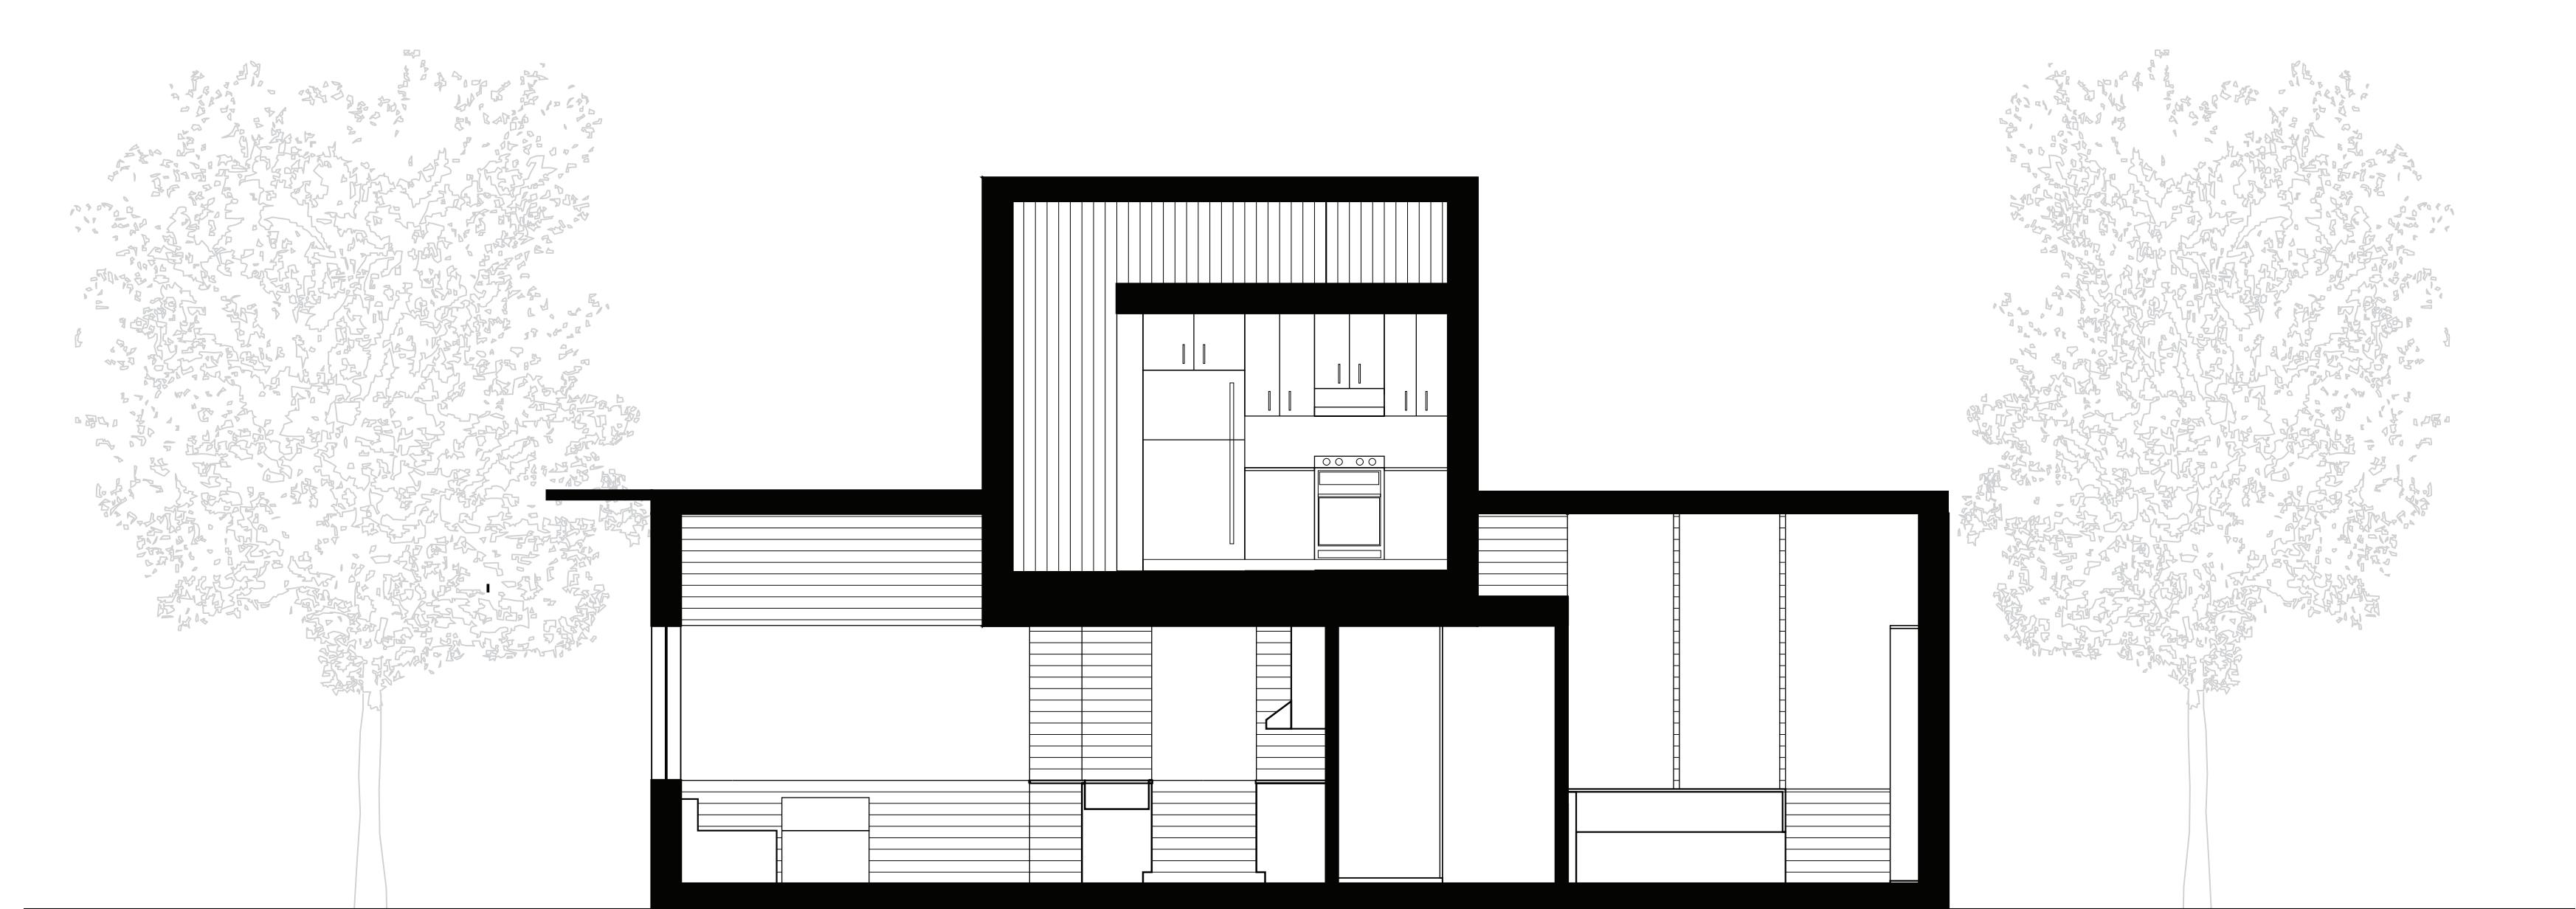

Section 2

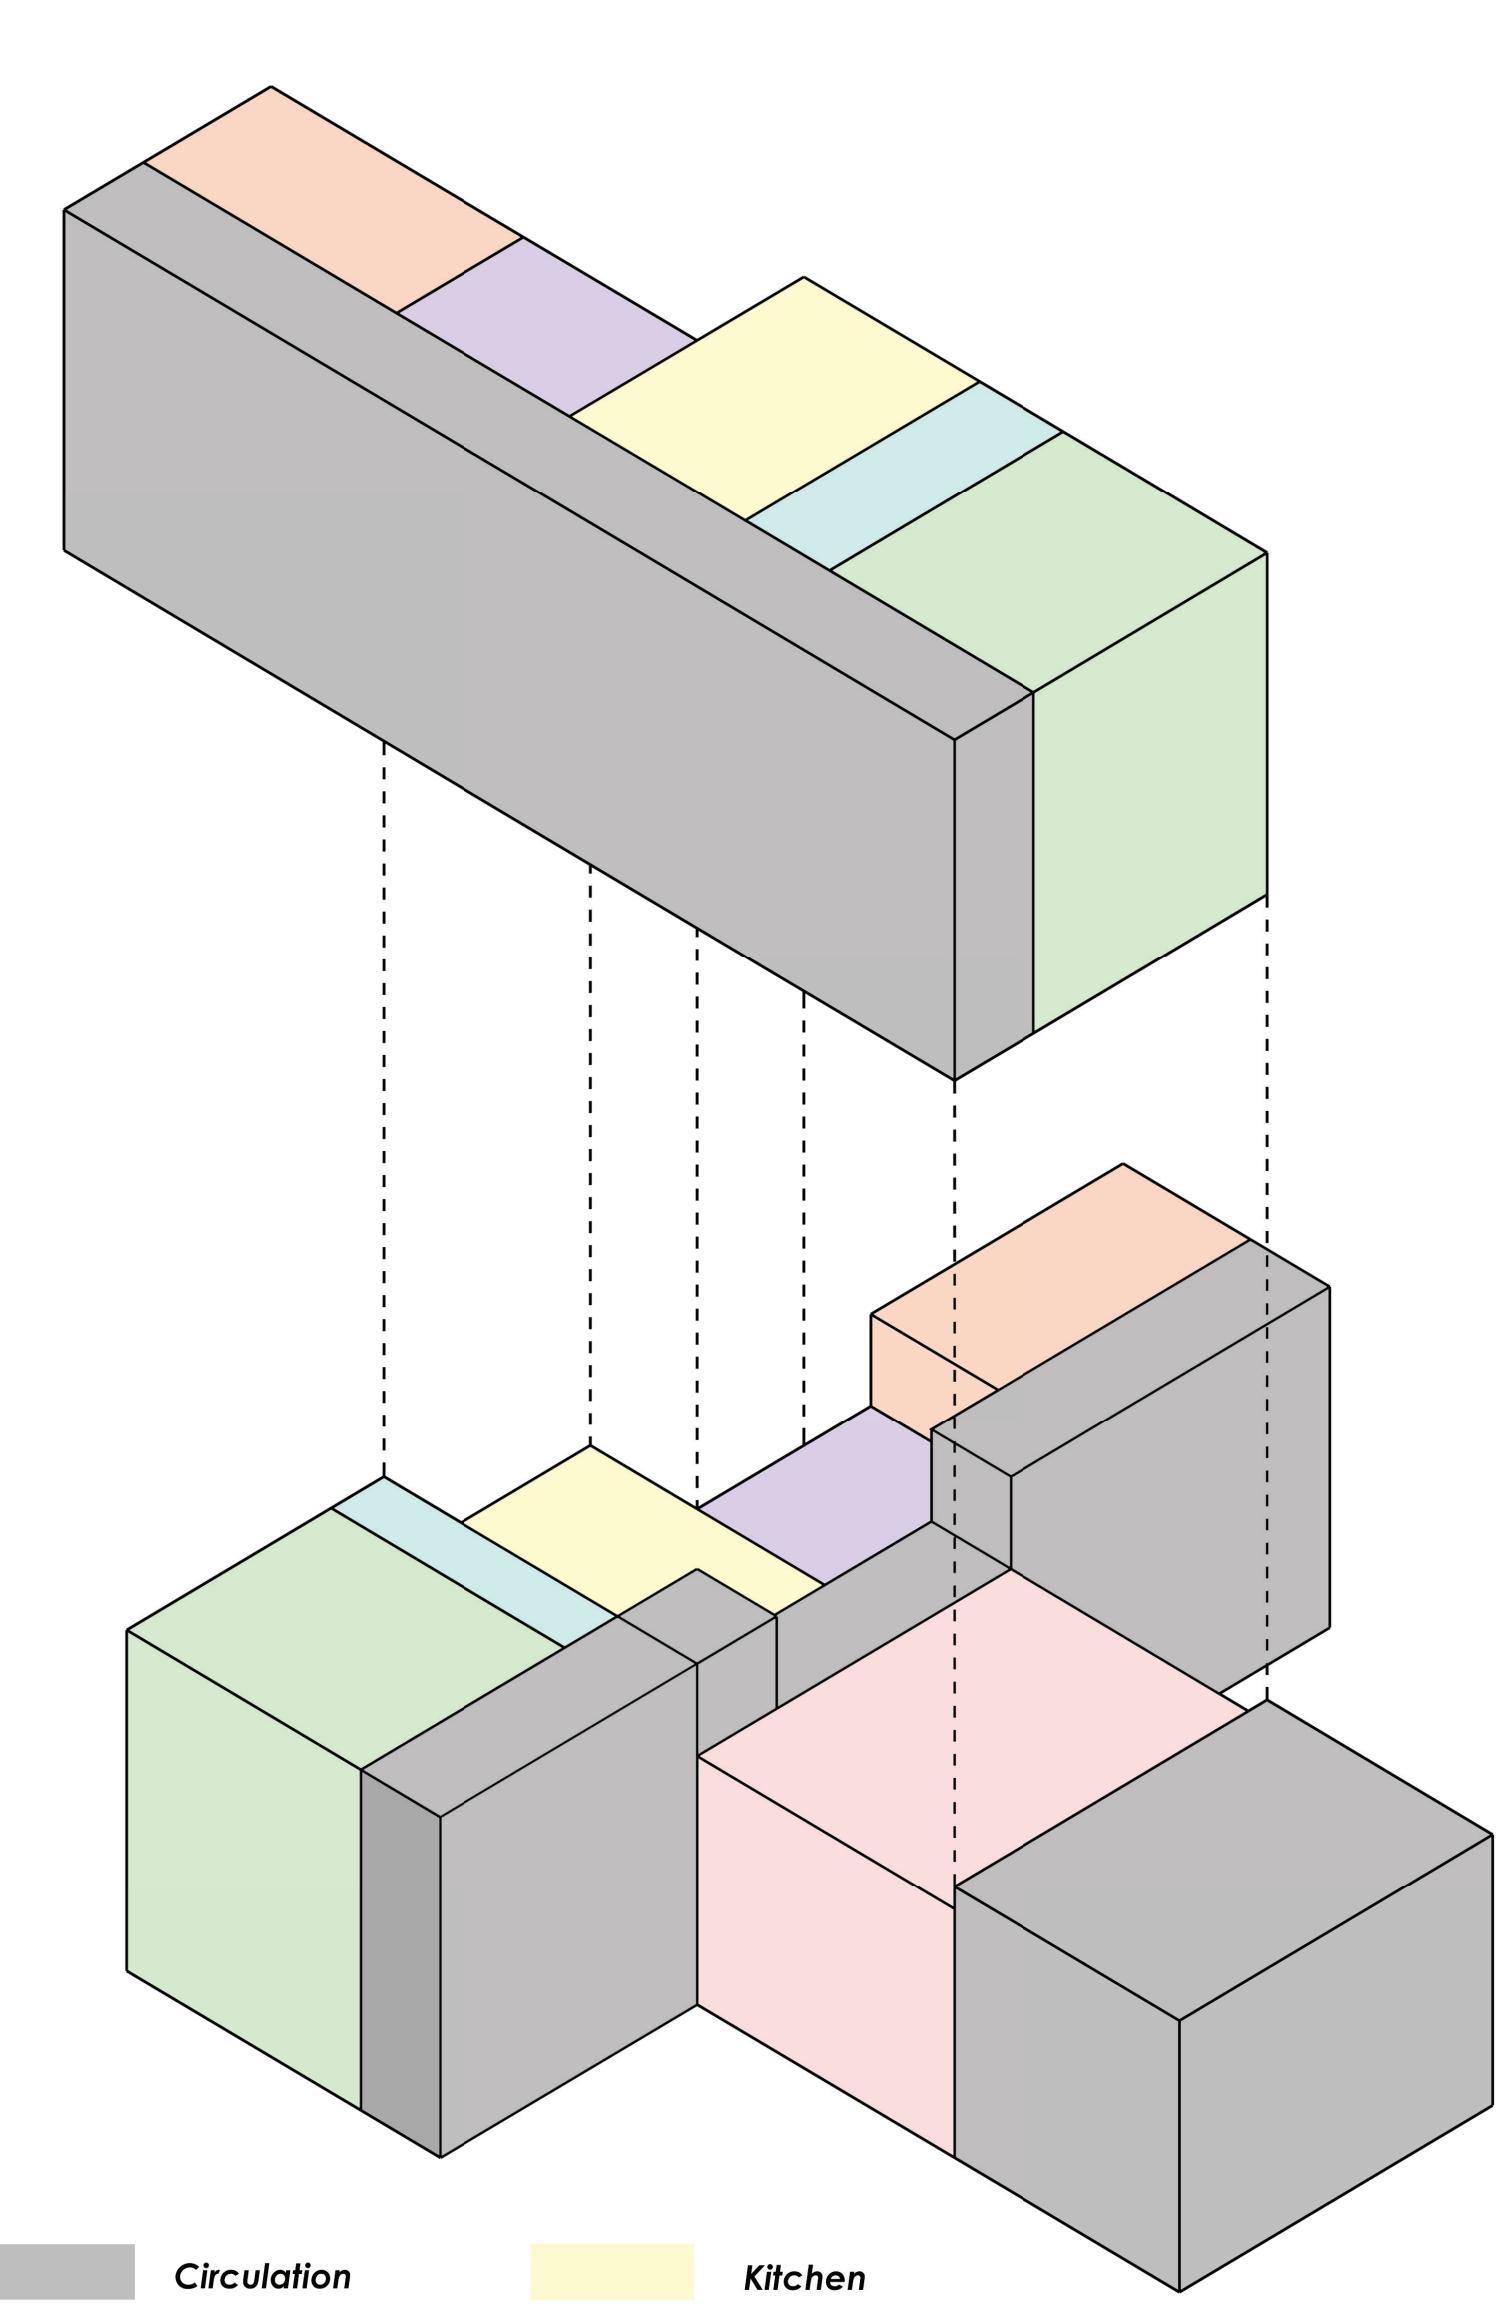

Program

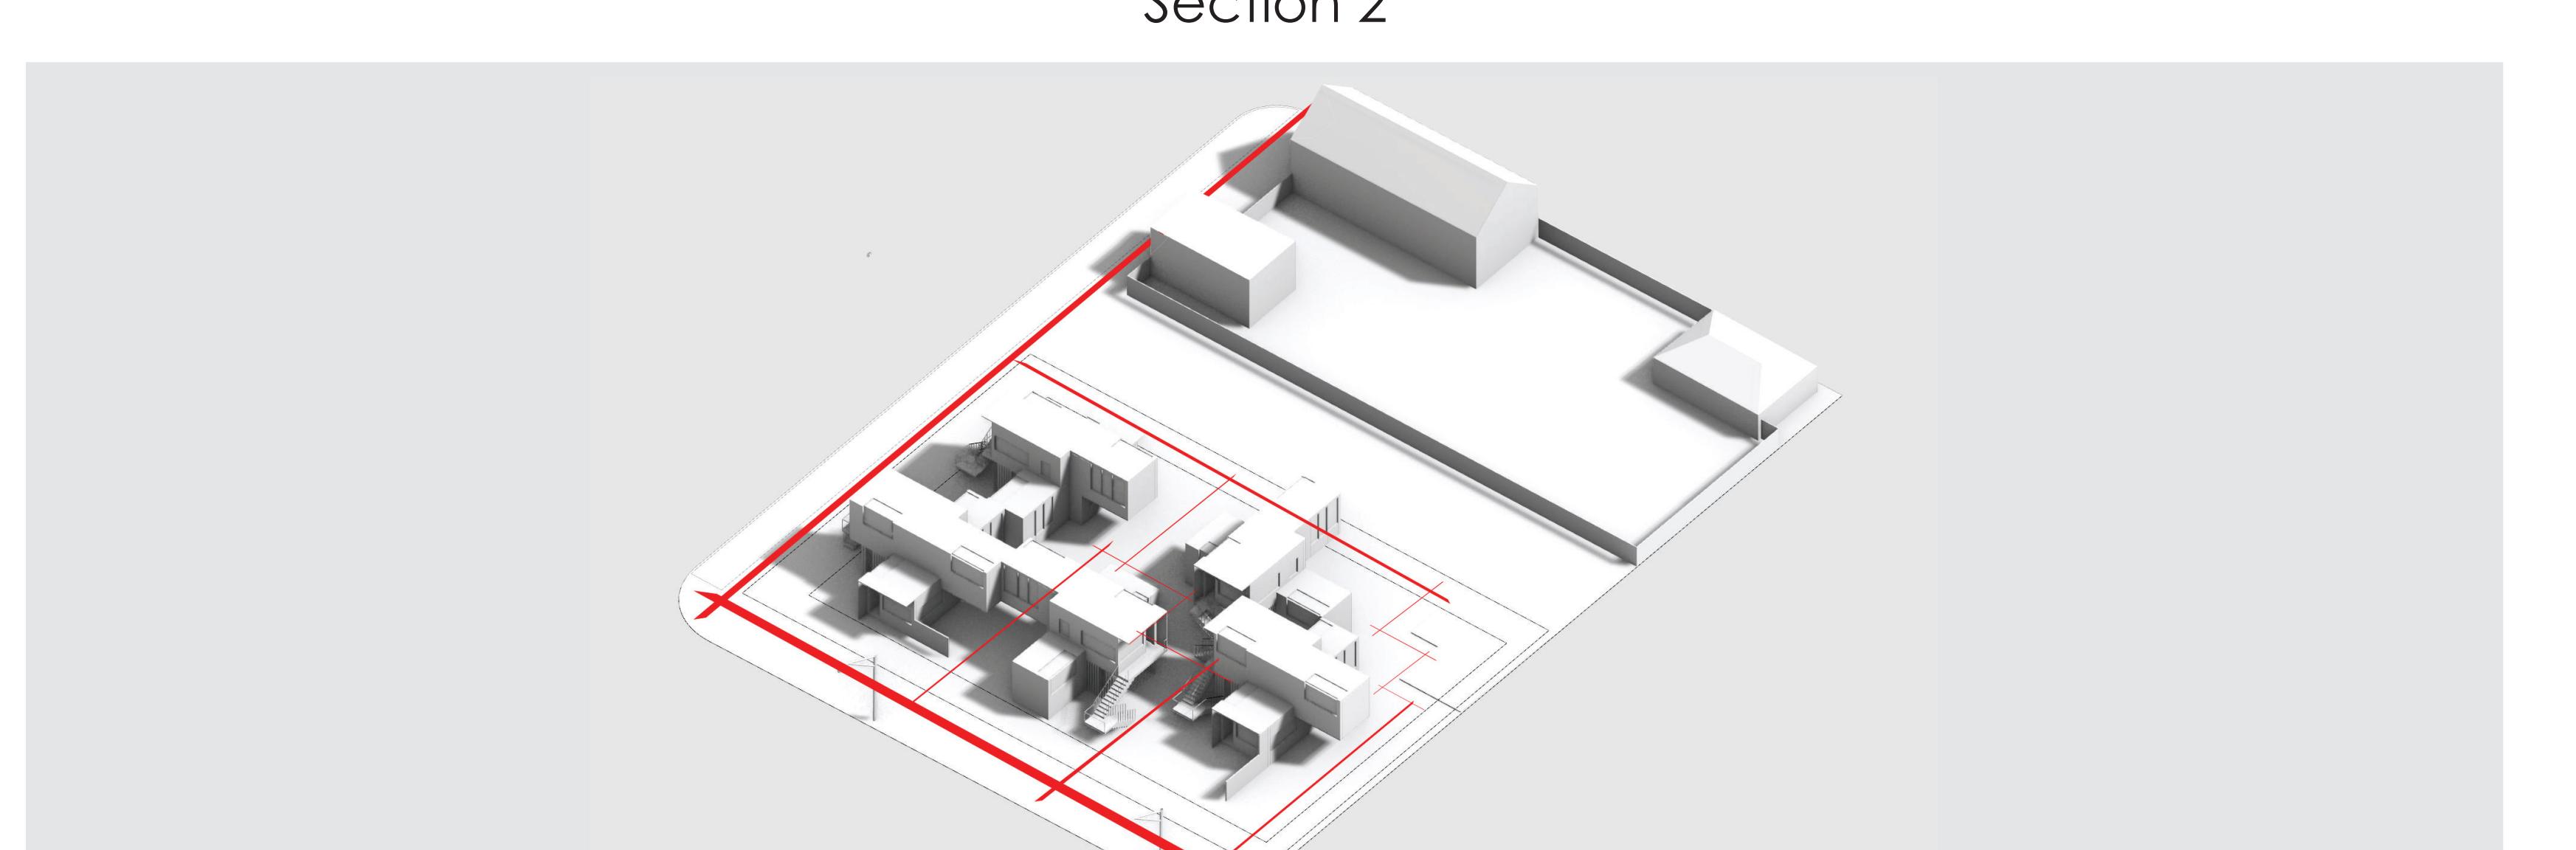

Site Circulation